




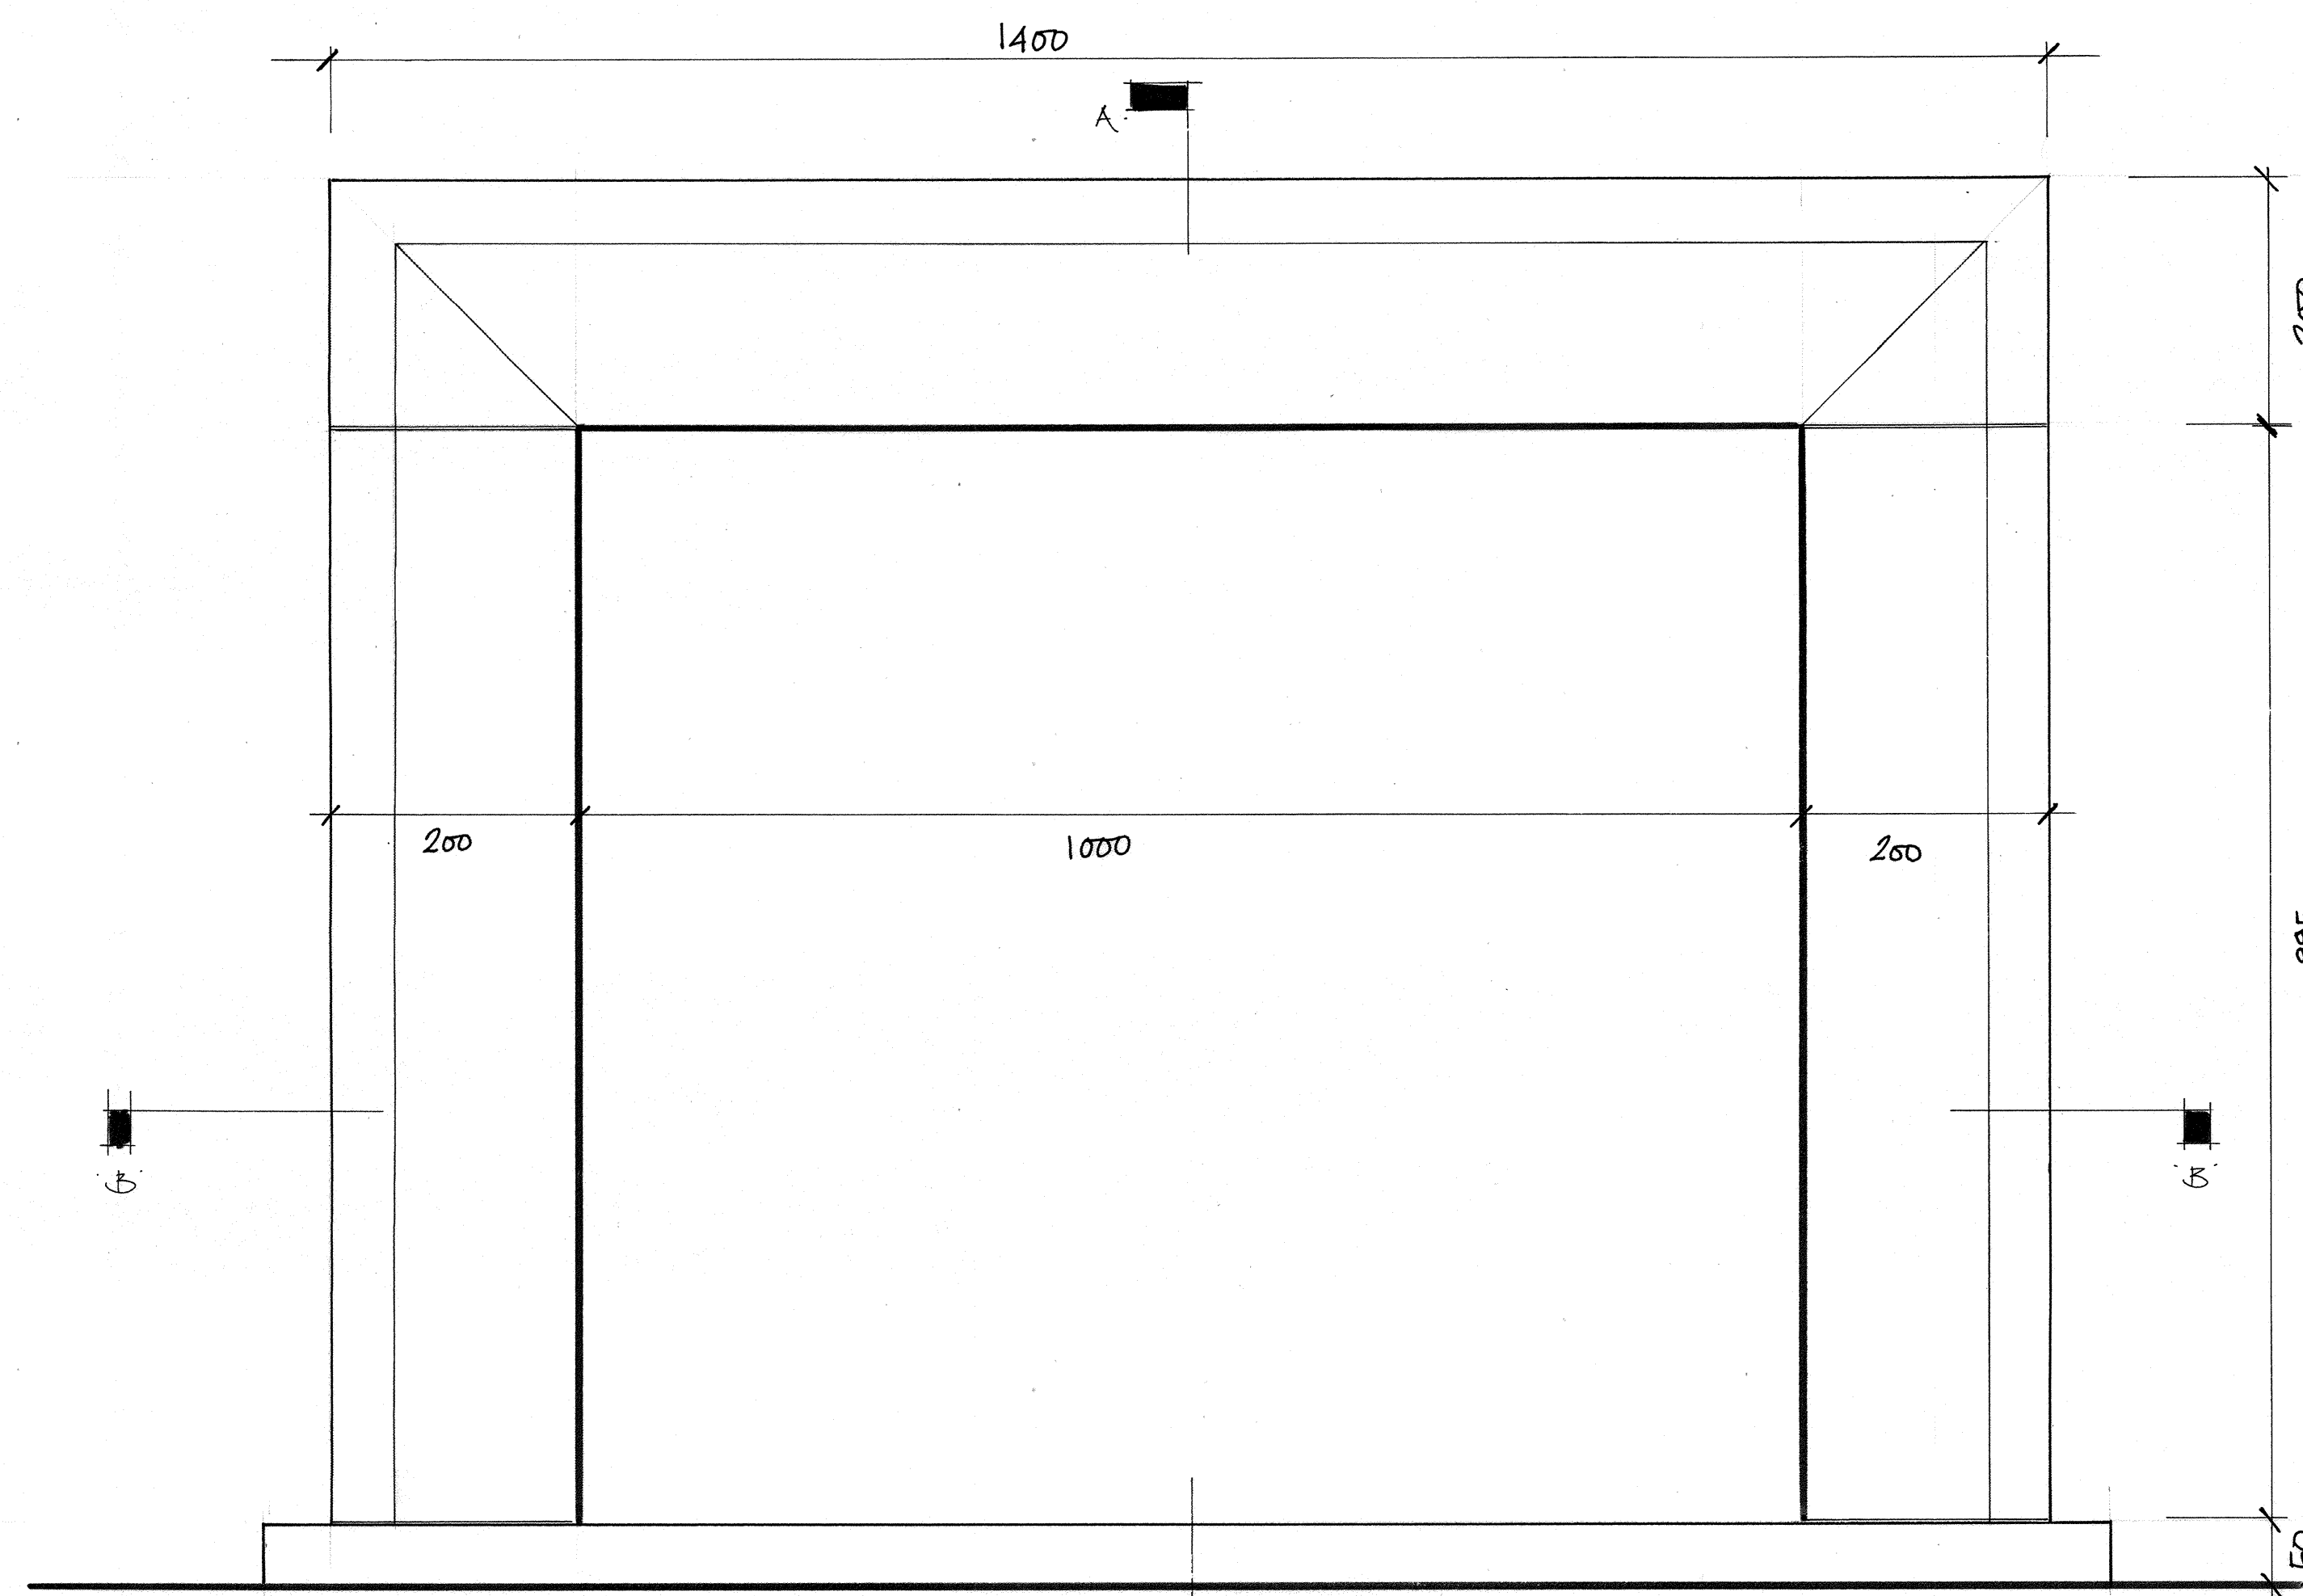


FRONT ELEVATION.

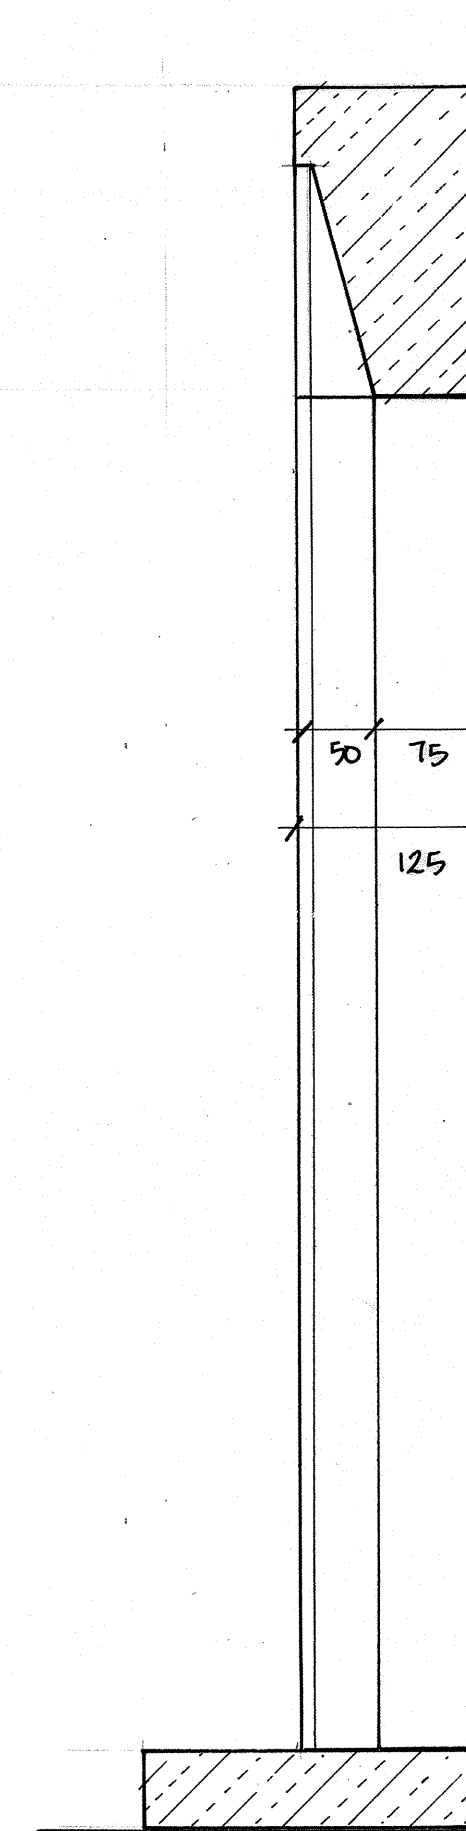


SECTION 2 AA

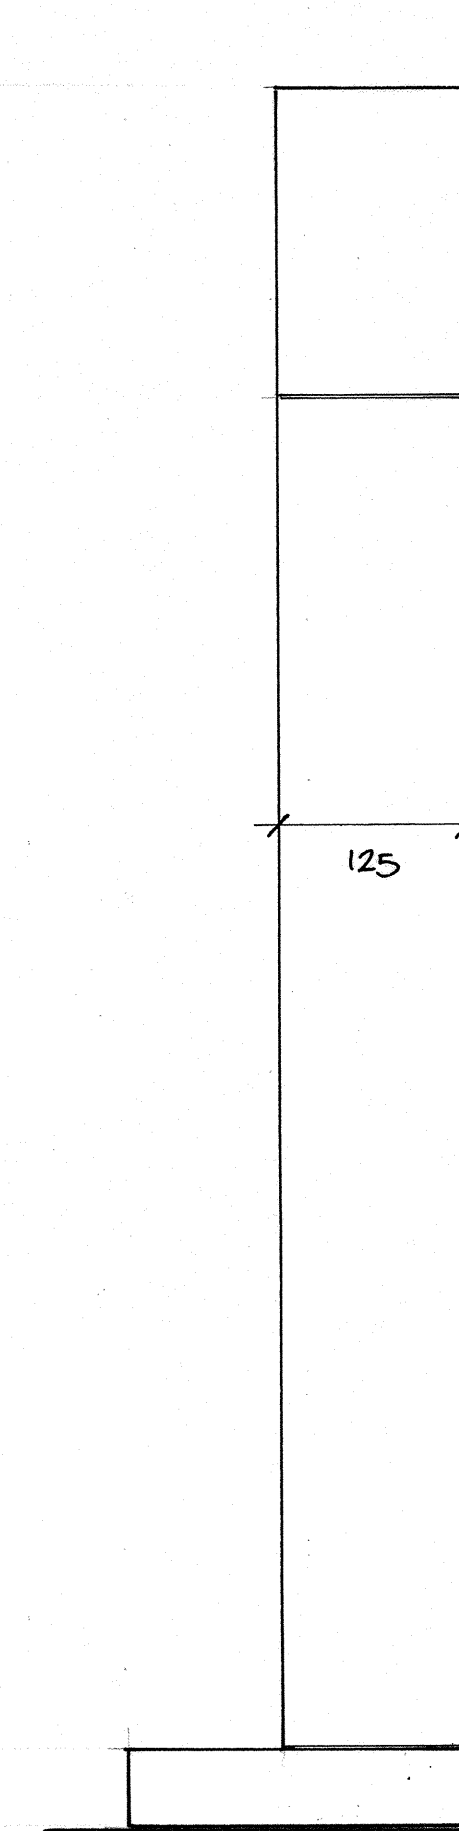

END ELEVATION.

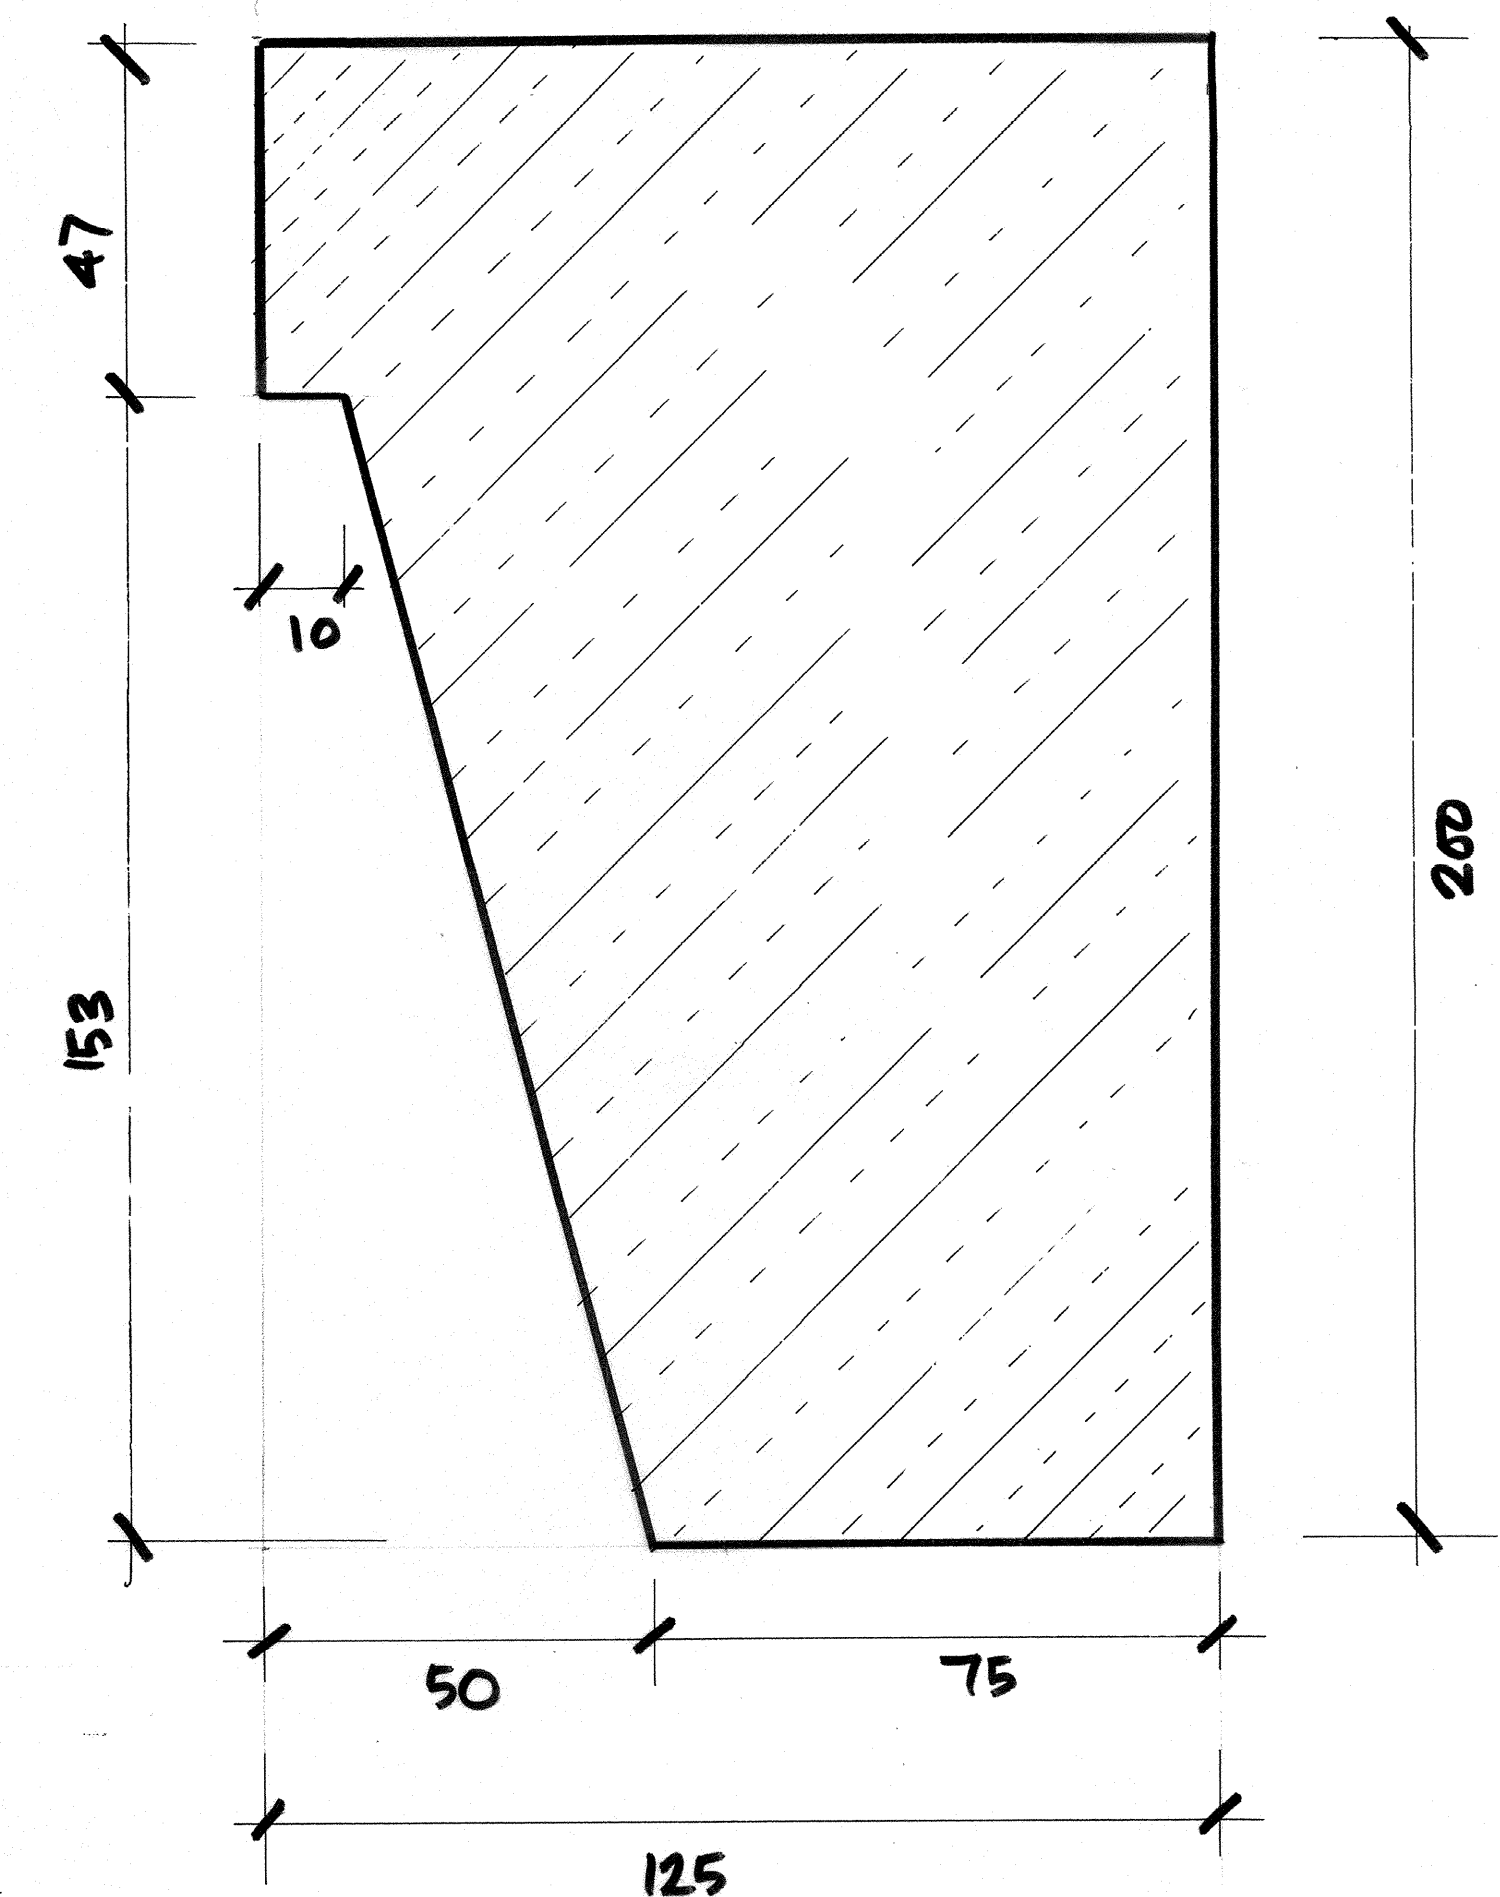

FULL-SIZE SECTION TO HEAD / JAMB

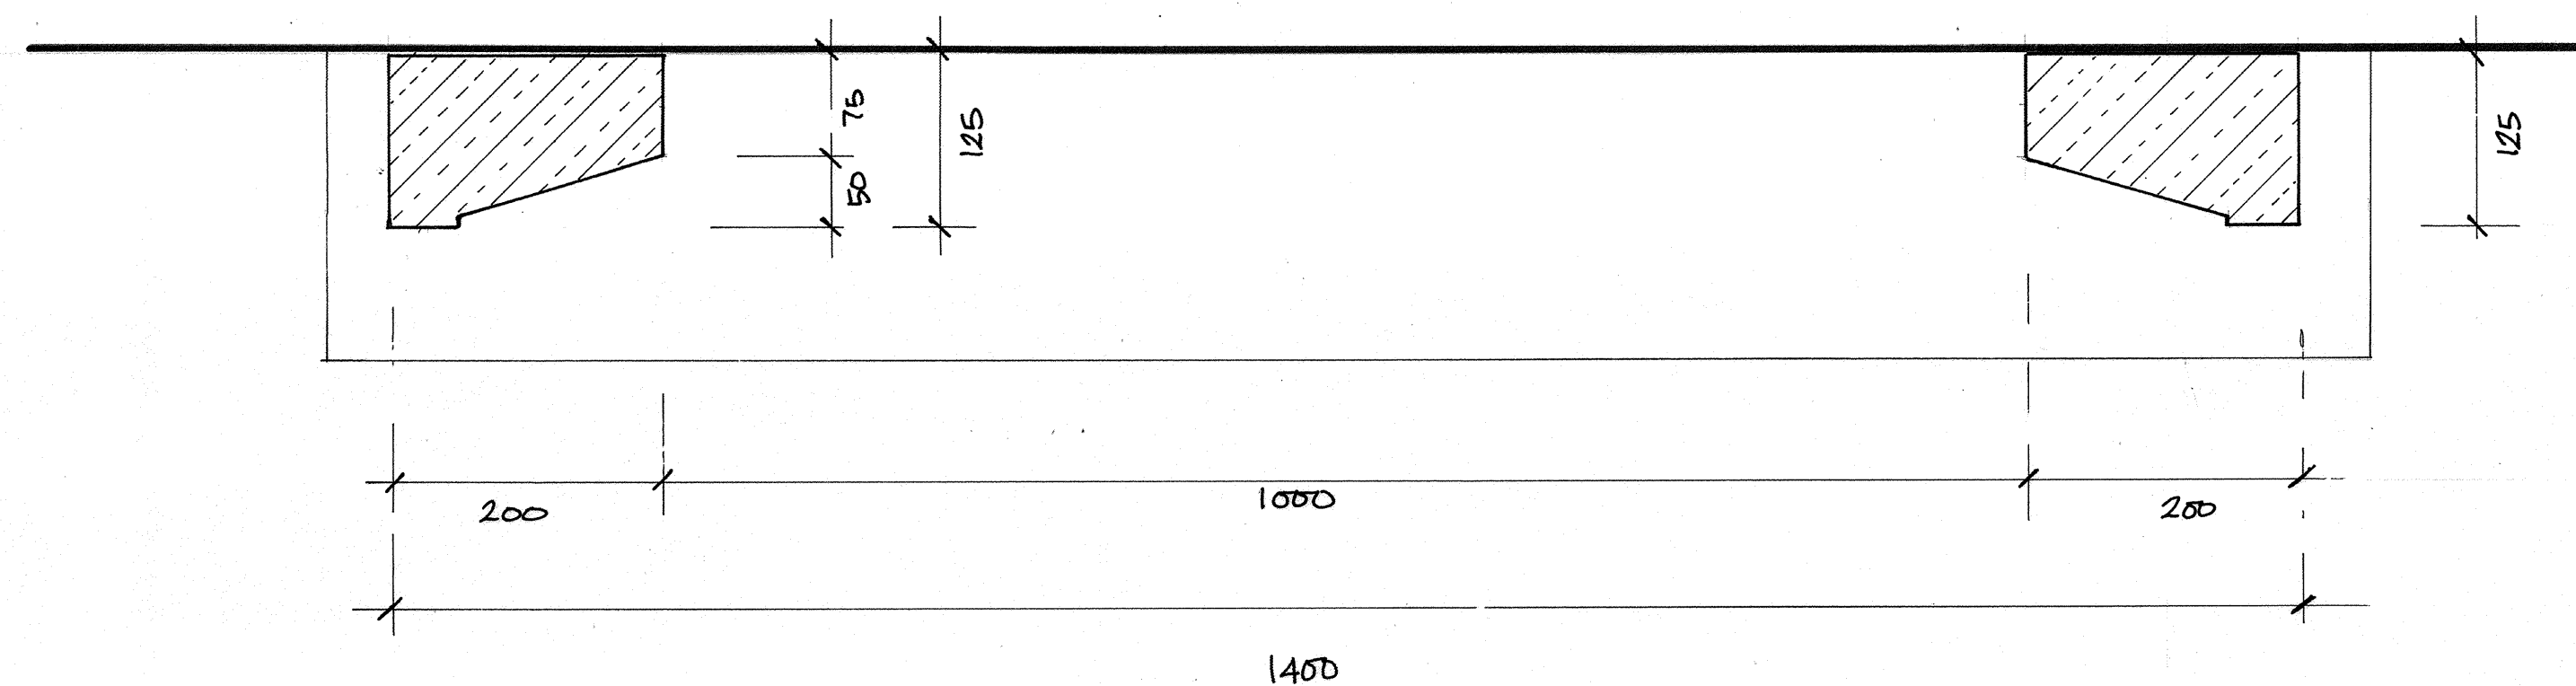

PLAN TWO B-B

Stamford Stone Company Ltd

Manor Stone House
Station Road
Barnack
Stamford
Lincs
PE9 3DW

Tel: 01780 740430
Fax: 01780 740775

Email: sales@stamfordstone.net

Job **STONE FIREPLACE.**

Title **DETAILS FOR THE
ASHTON.**

Scale: **1:5 F.SQA1** Drawn: **SJC**

Date: **05-03-2012** Checked:

Drawing Number: **12-08-01**