



ELEVATION

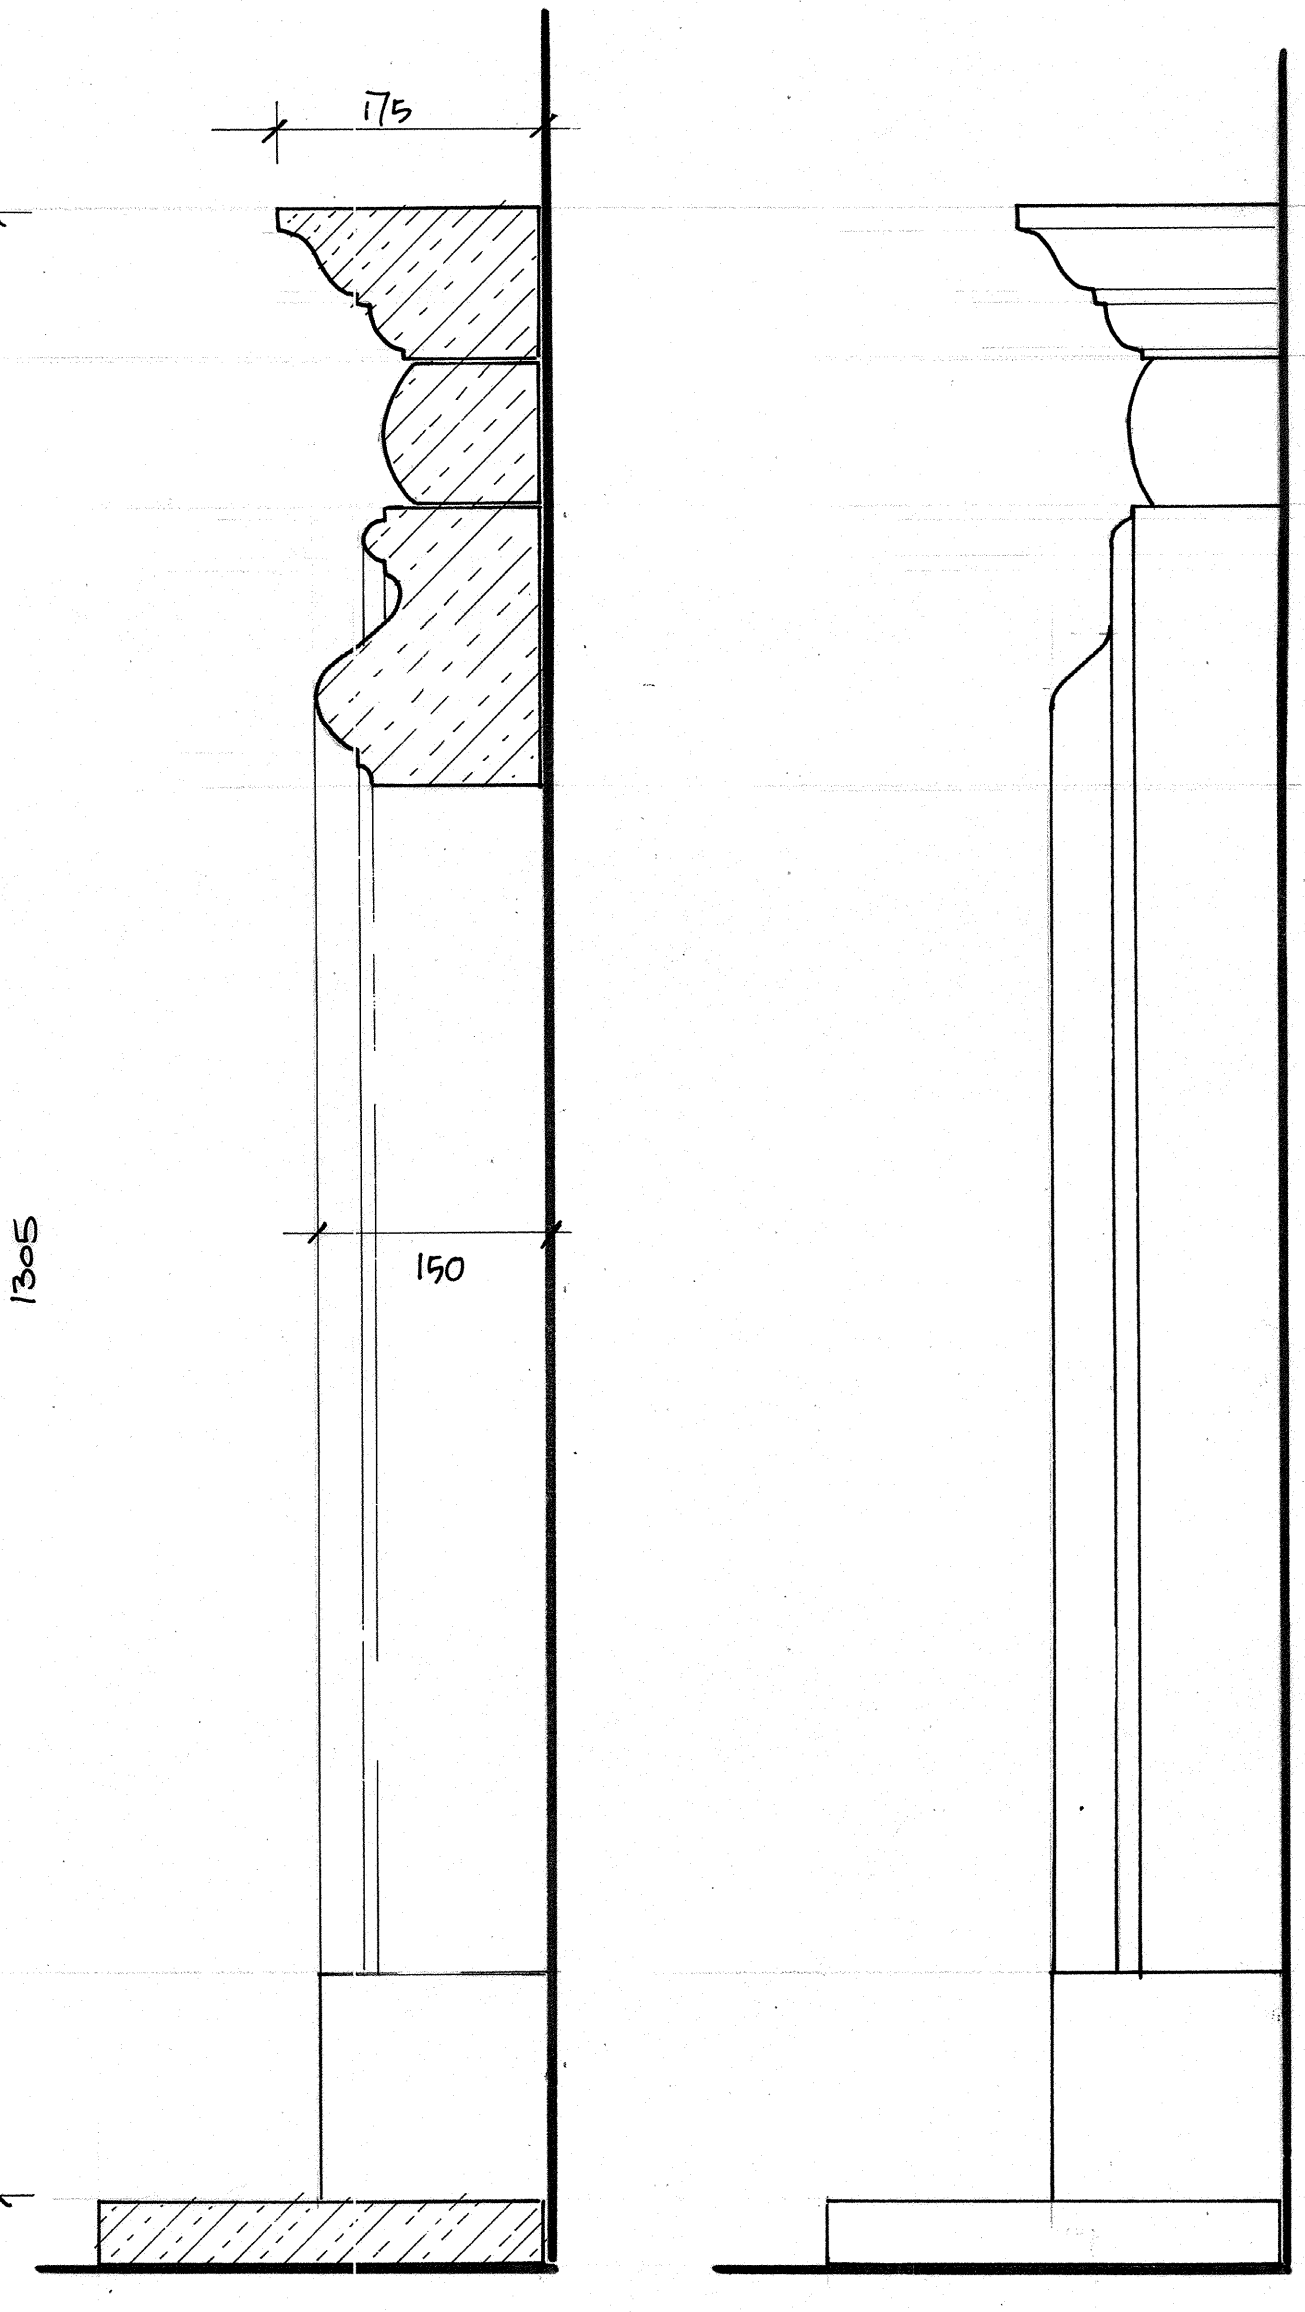


SECTION DAA


END ELEVATION

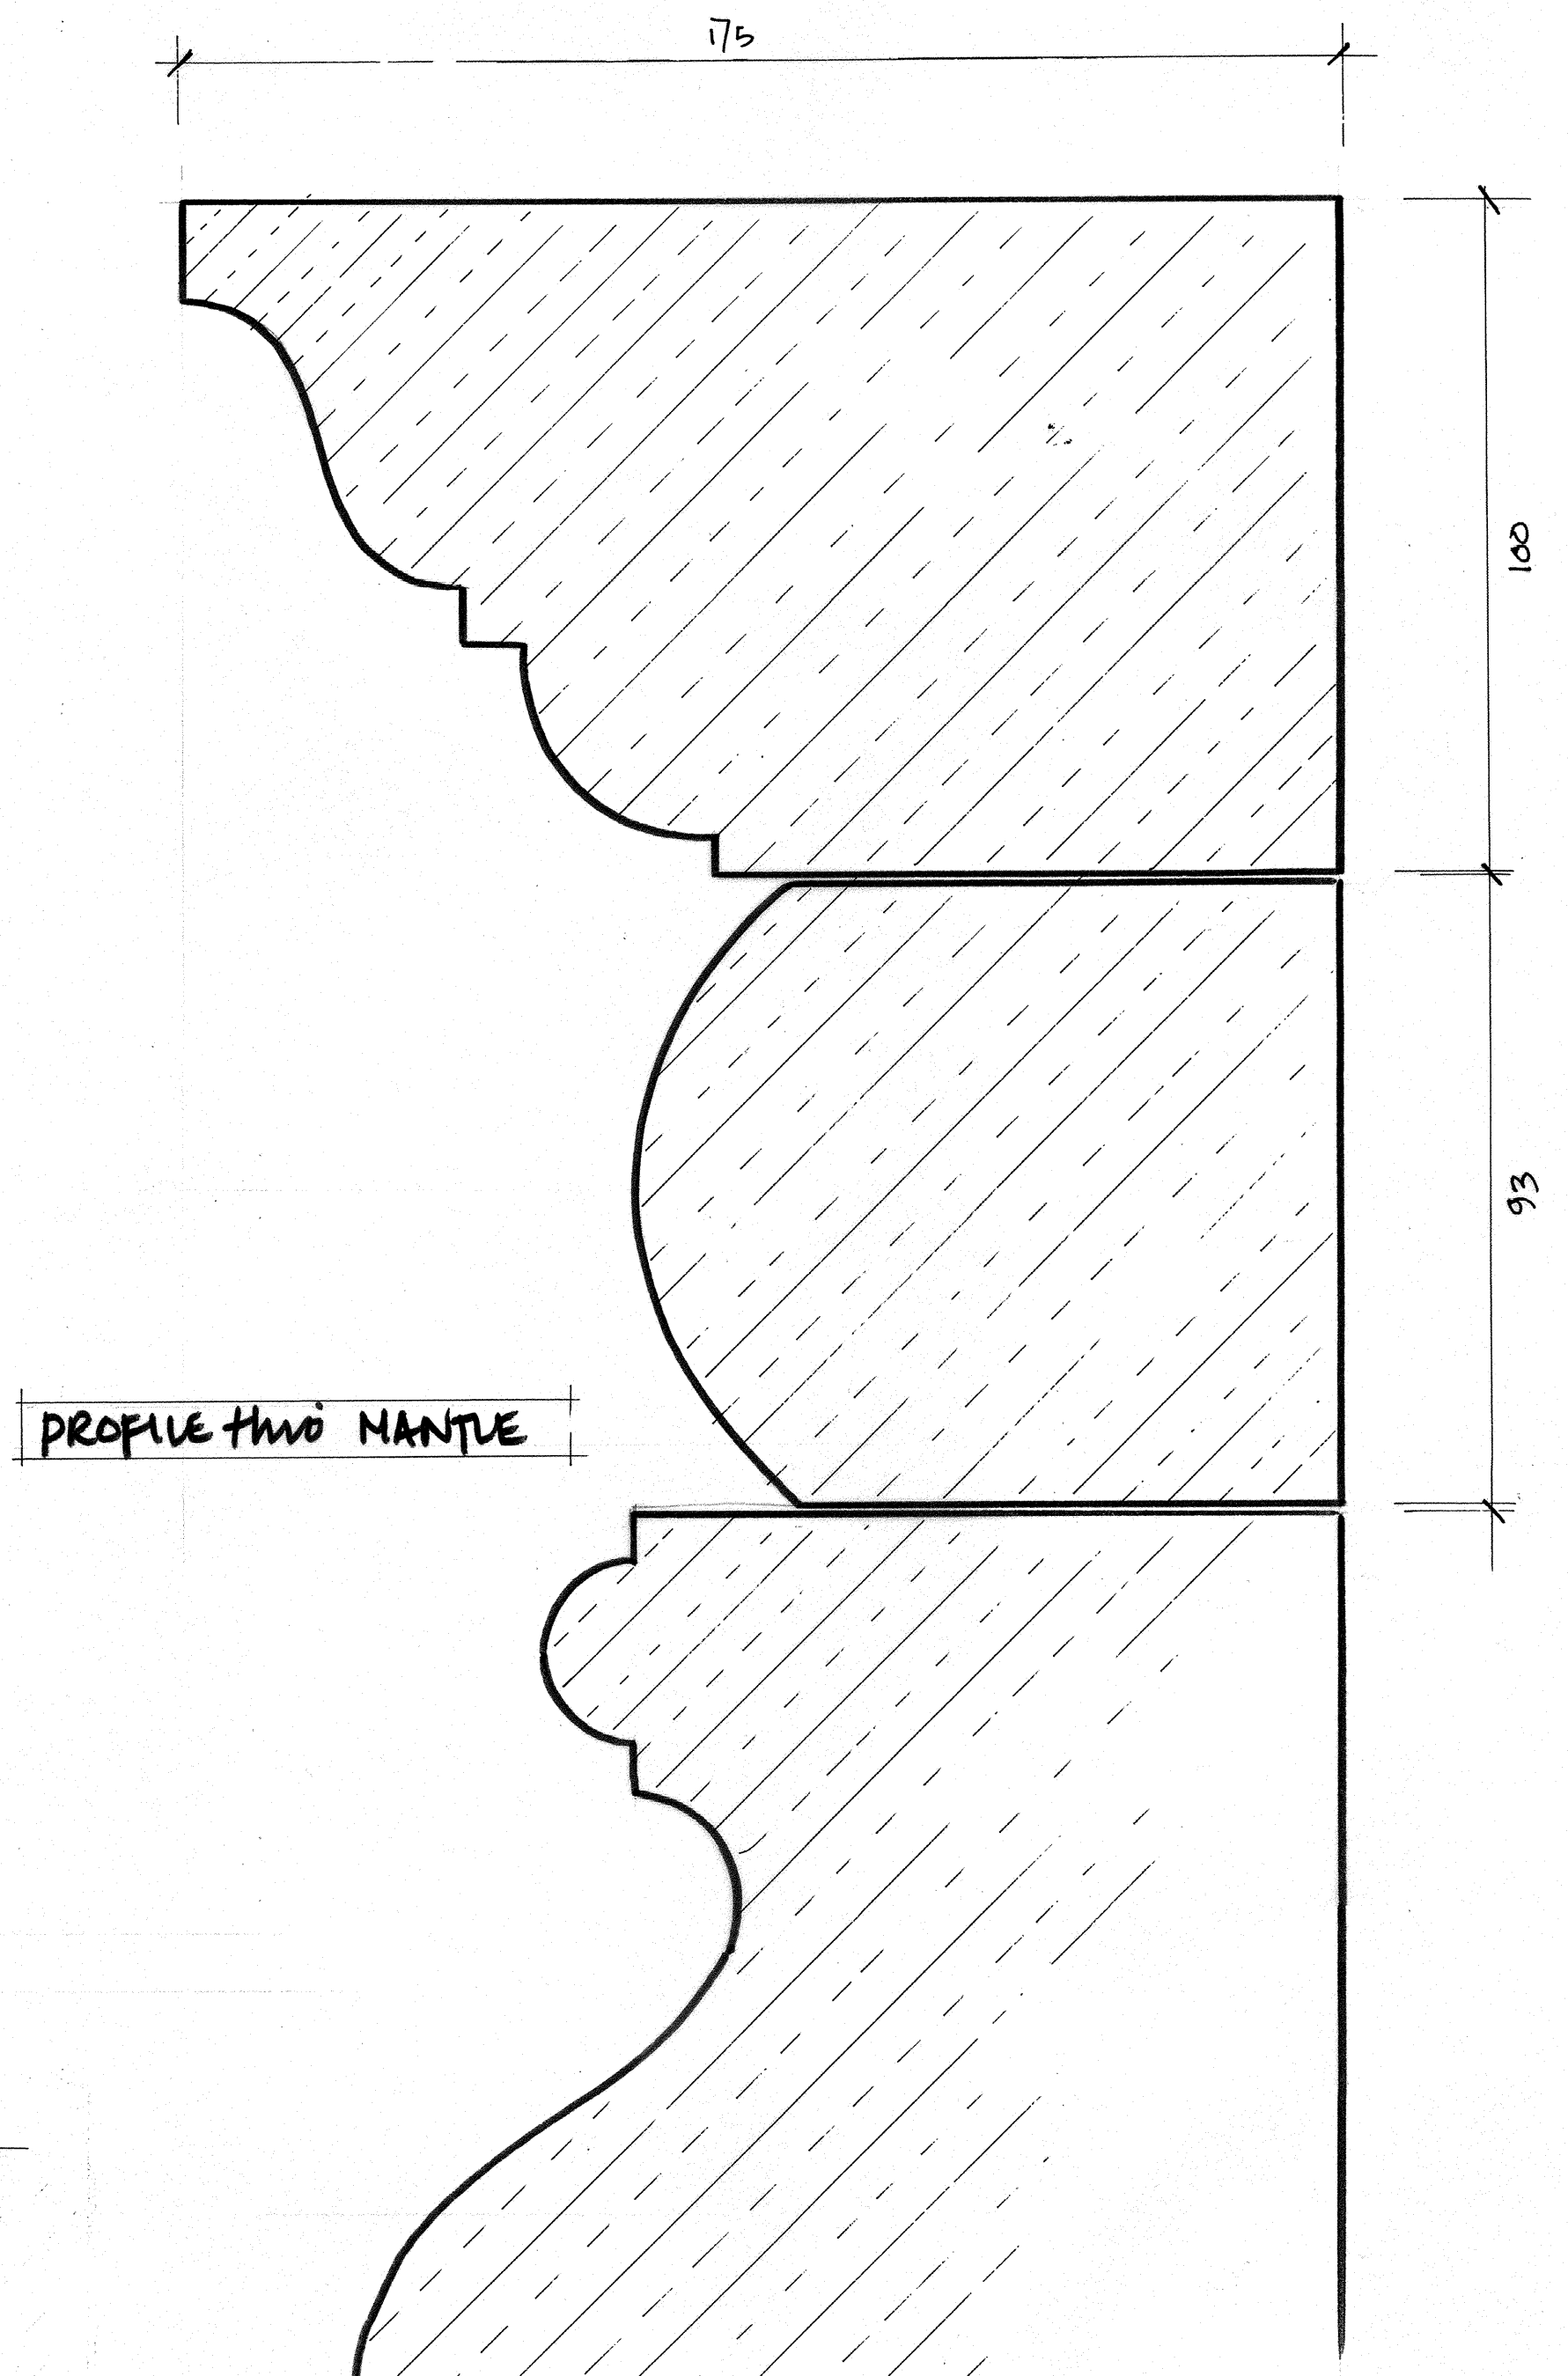

PROFILE TWO MANTLE

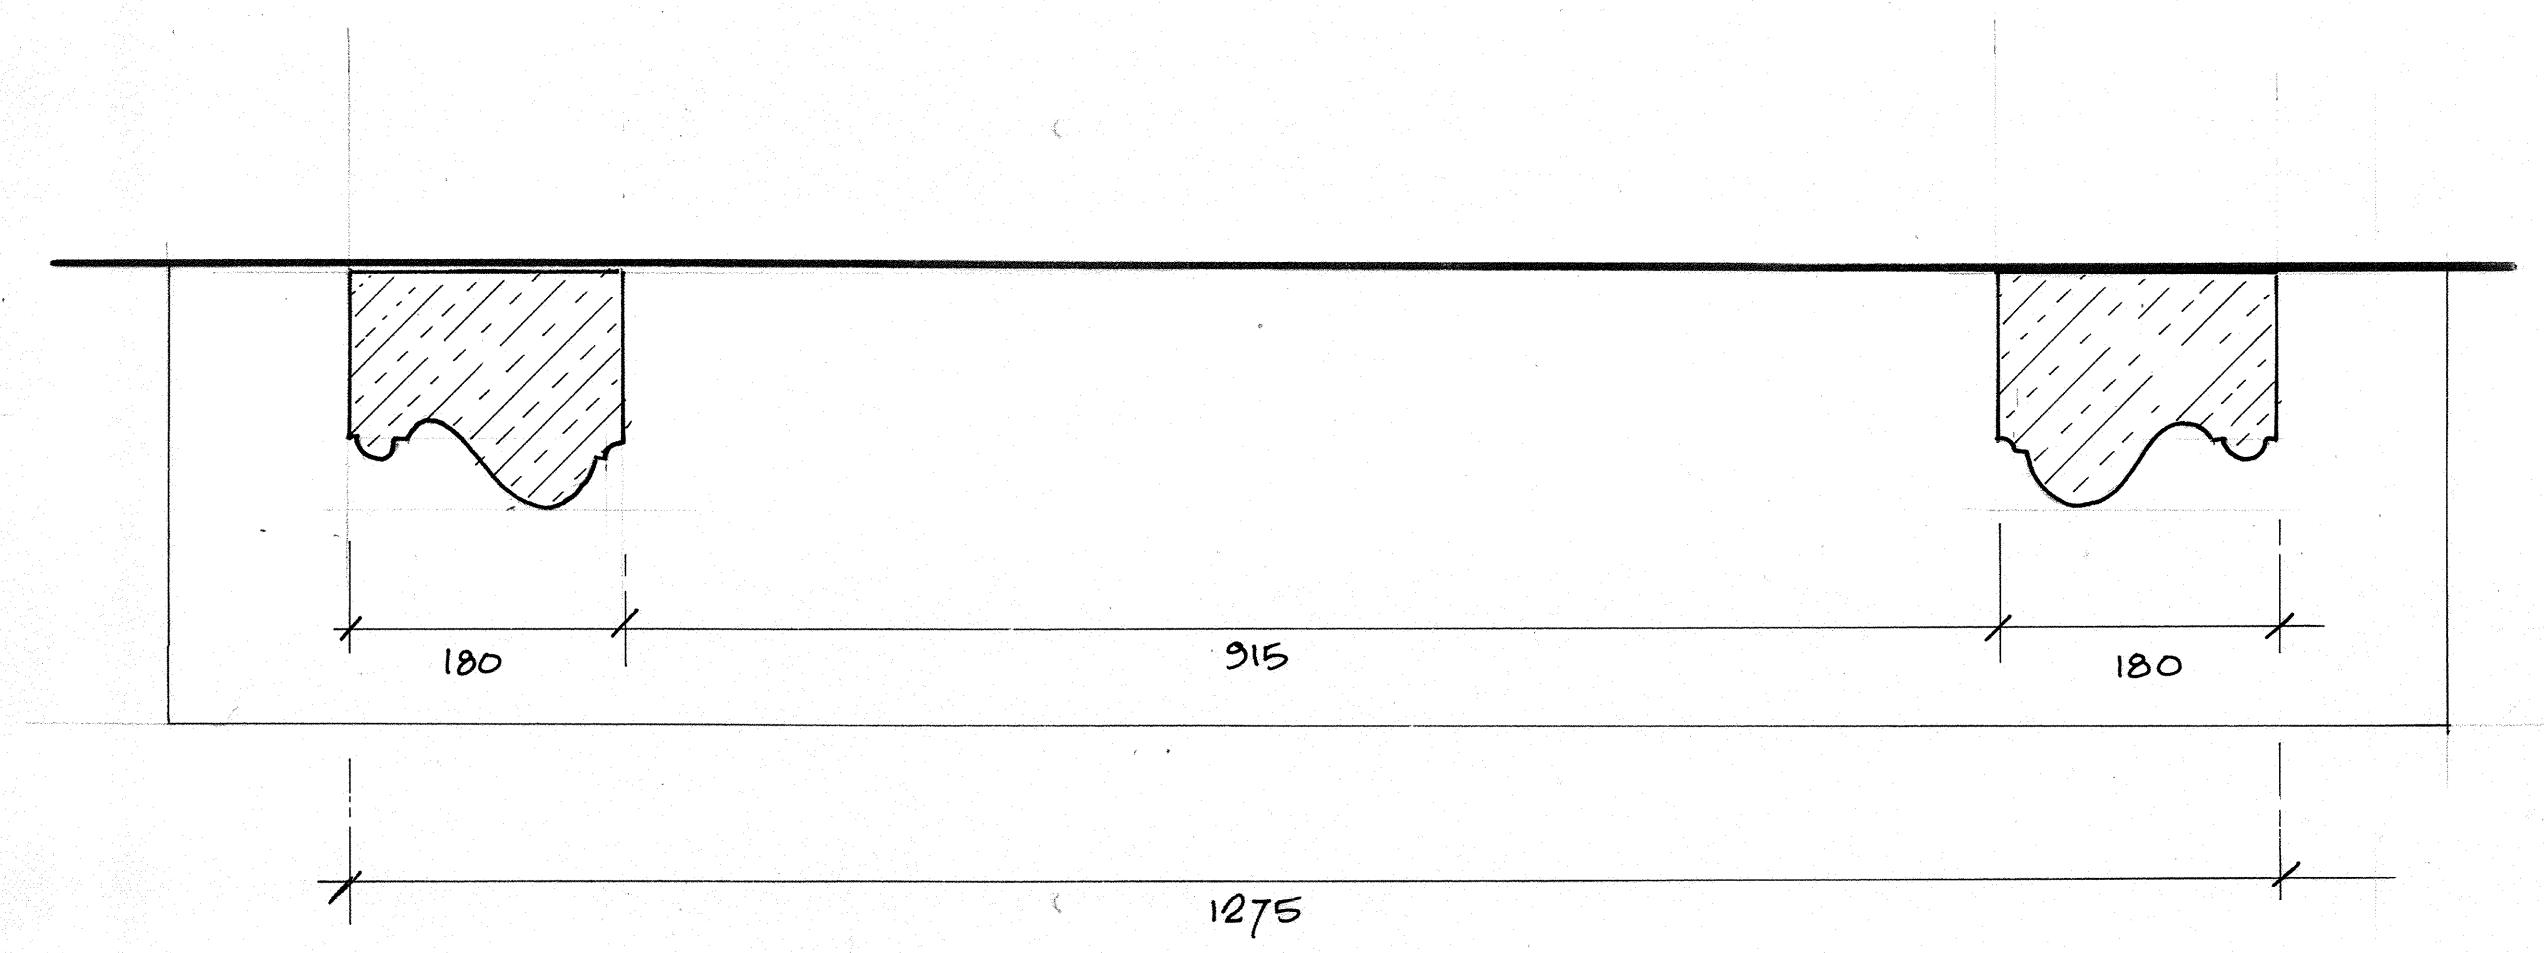

PLAN TWO B-B

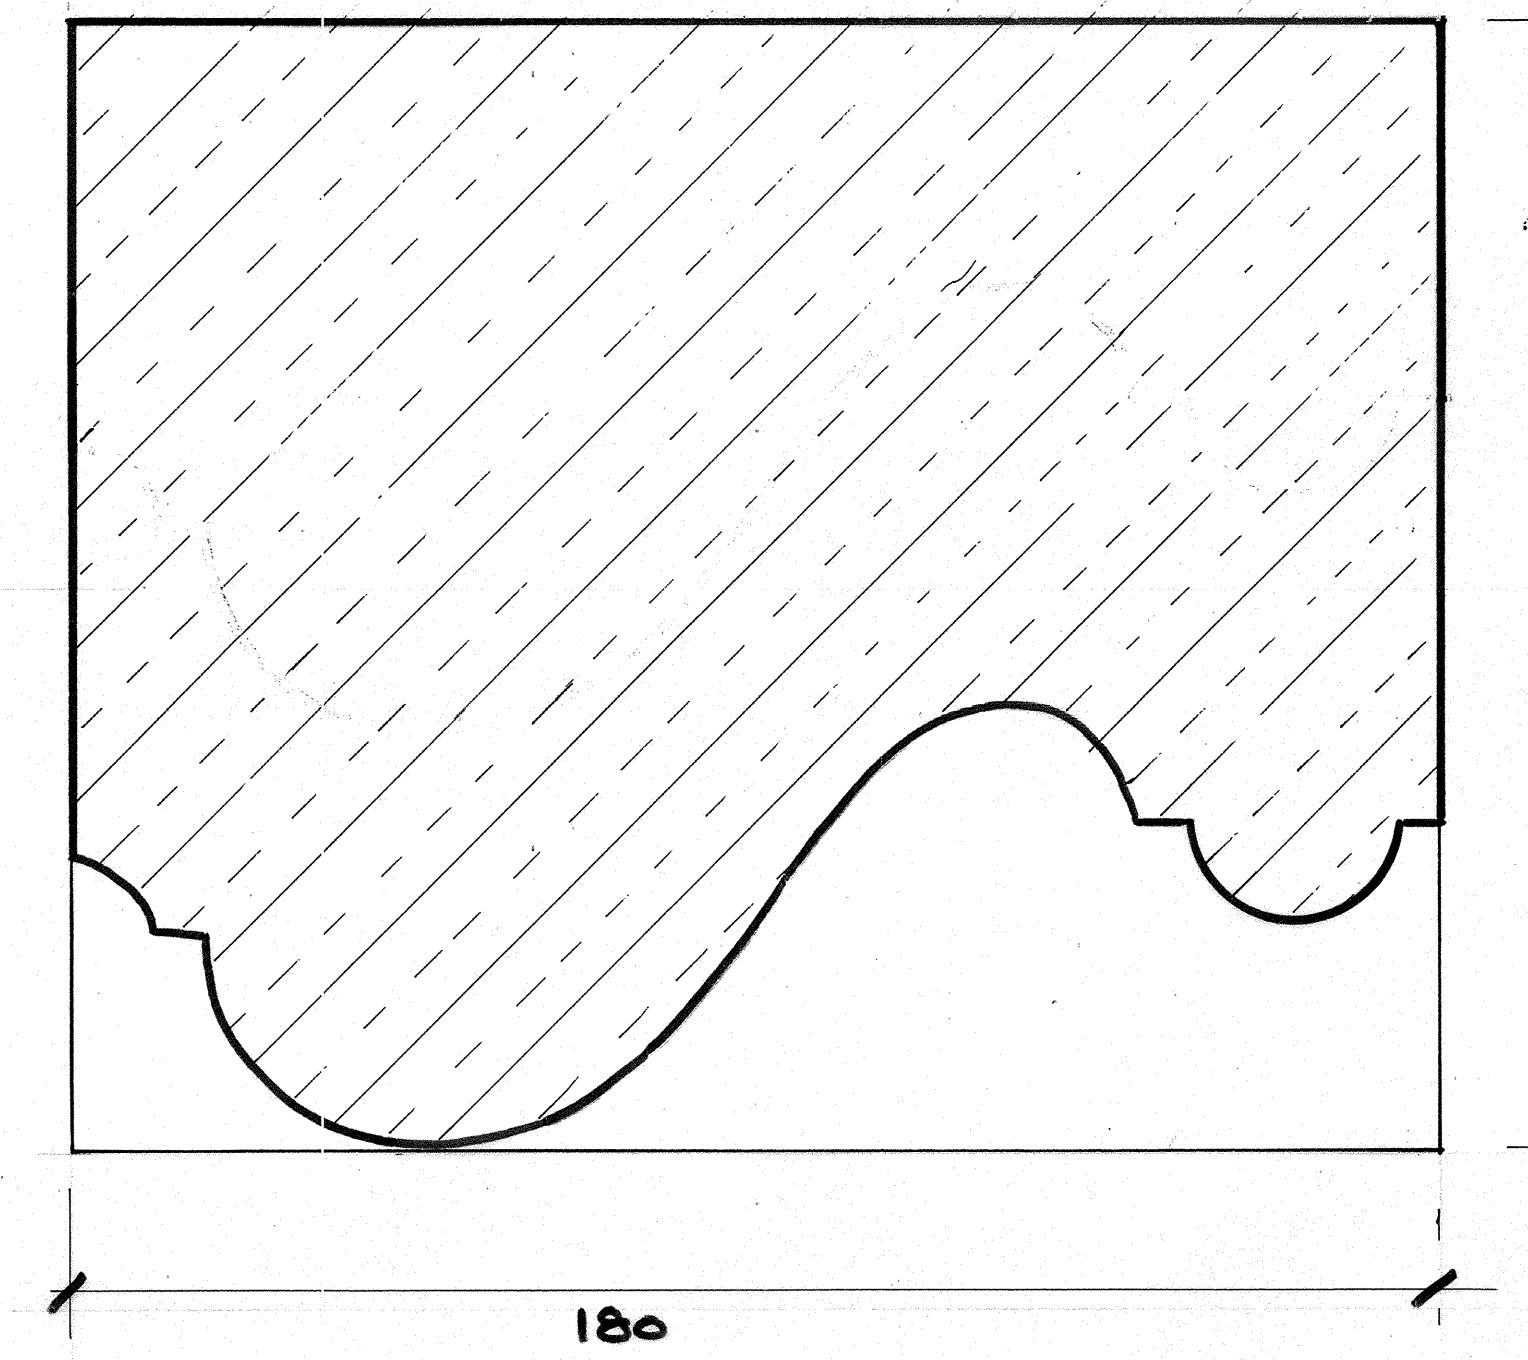

PLAN TO JAMB

Stamford Stone Company Ltd
 Manor Stone House
 Station Road
 Barnack
 Stamford
 Lincs
 PE9 3DW
 Tel: 01780 740430
 Fax: 01780 740775
 Email: sales@stamfordstone.net

Job: **STONE FIREPLACE**

Title: **DETAILS FOR THE BAINTON.**

Scale: 1:5, F.S.D.M. Drawn: **SJC**
 Date: 05-03-2012 Checked:
 Drawing Number: 12-08-04.