


ELEVATION.


SECTION DAA

END ELEVATION.

FULL-SIZE SECTION TO MANTLE

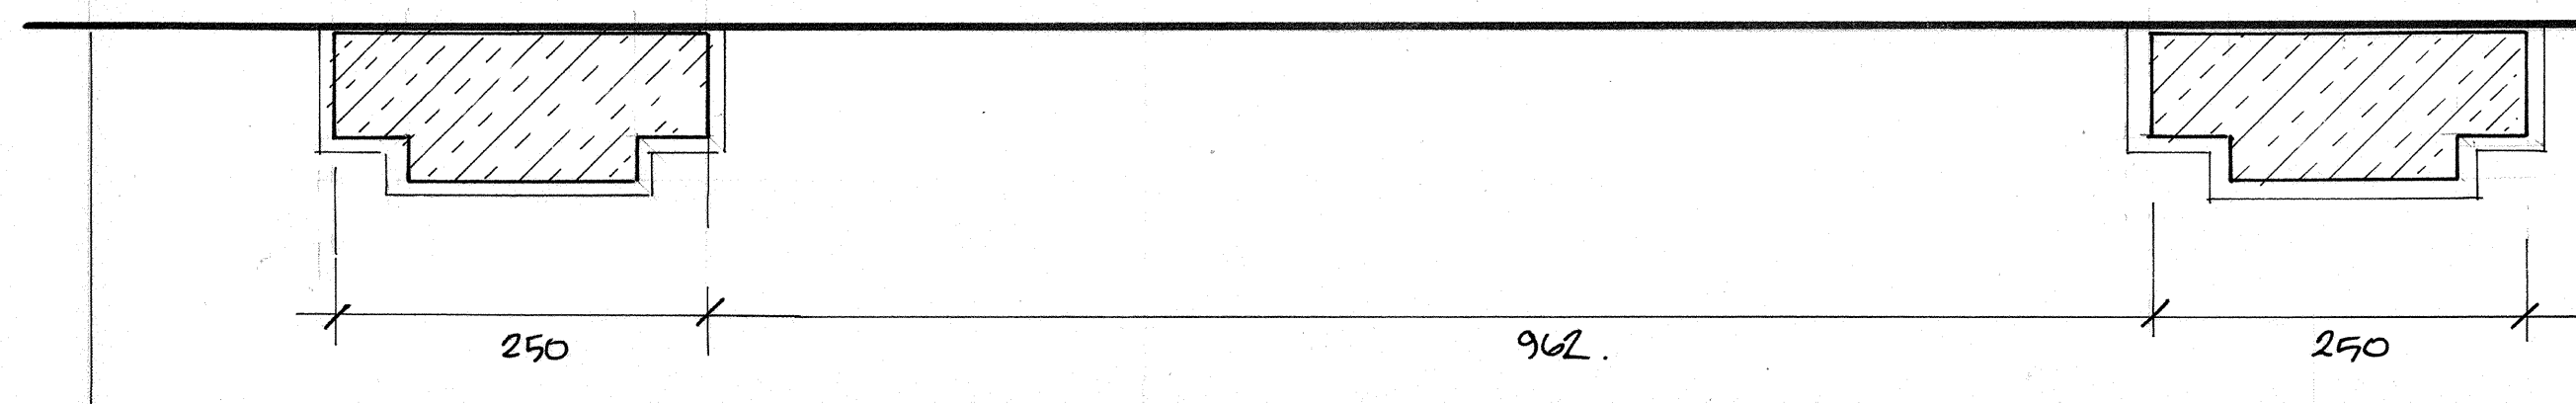

PLAN TWO B-B

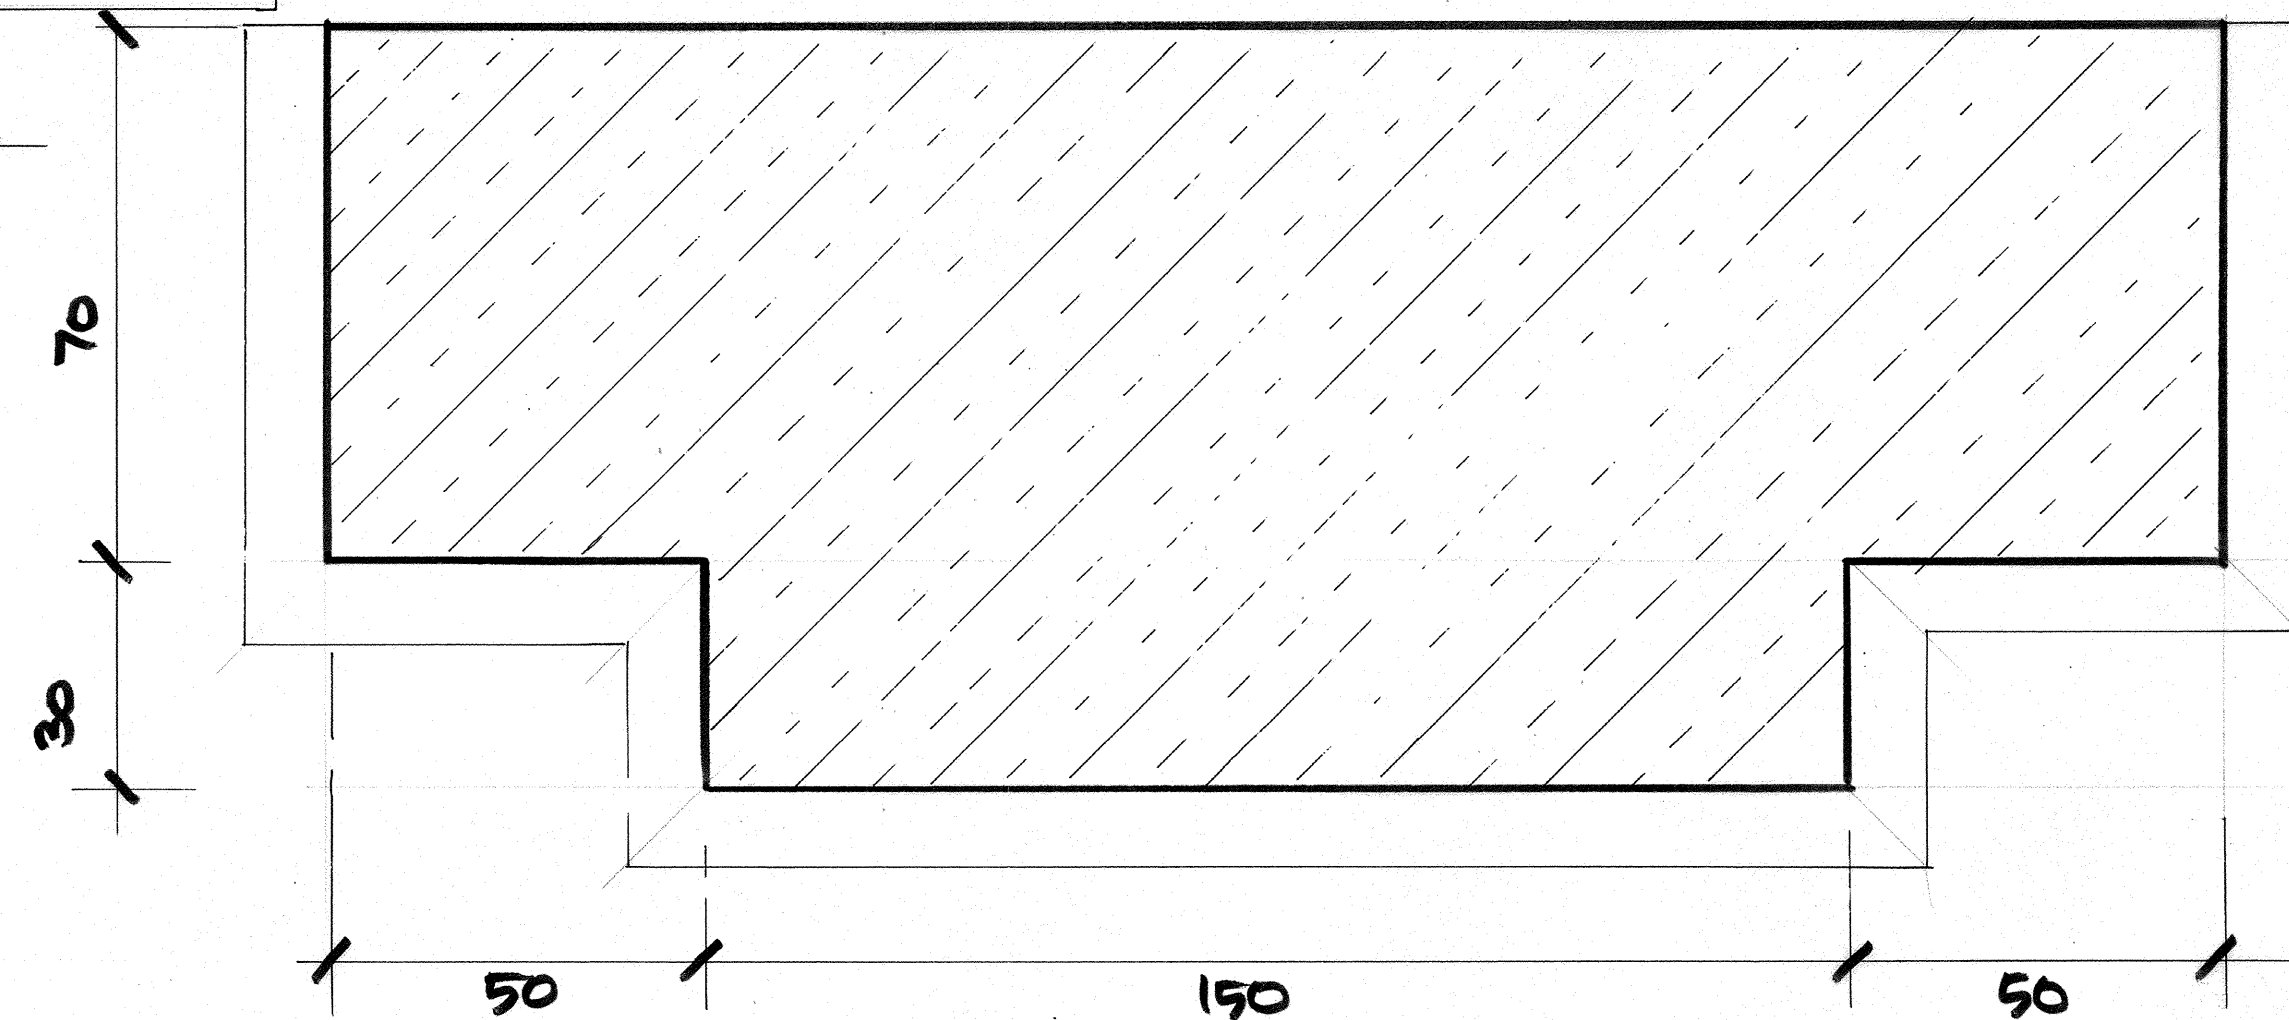

FULL-SIZE TO JAMB

Stamford Stone Company Ltd

Manor Stone House
Station Road
Barnack
Stamford
Lincs
PE9 3DW

Tel: 01780 740430
Fax: 01780 740775

Email: sales@stamfordstone.net

Job **STONE FIREPLACE**

Title **DETAILS FOR THE BARNACK.**

Scale 1:5, F.S.DA1 Drawn: **SJC**

Date 06.03.2012 Checked:

Drawing Number 12-08-06