



ELEVATION

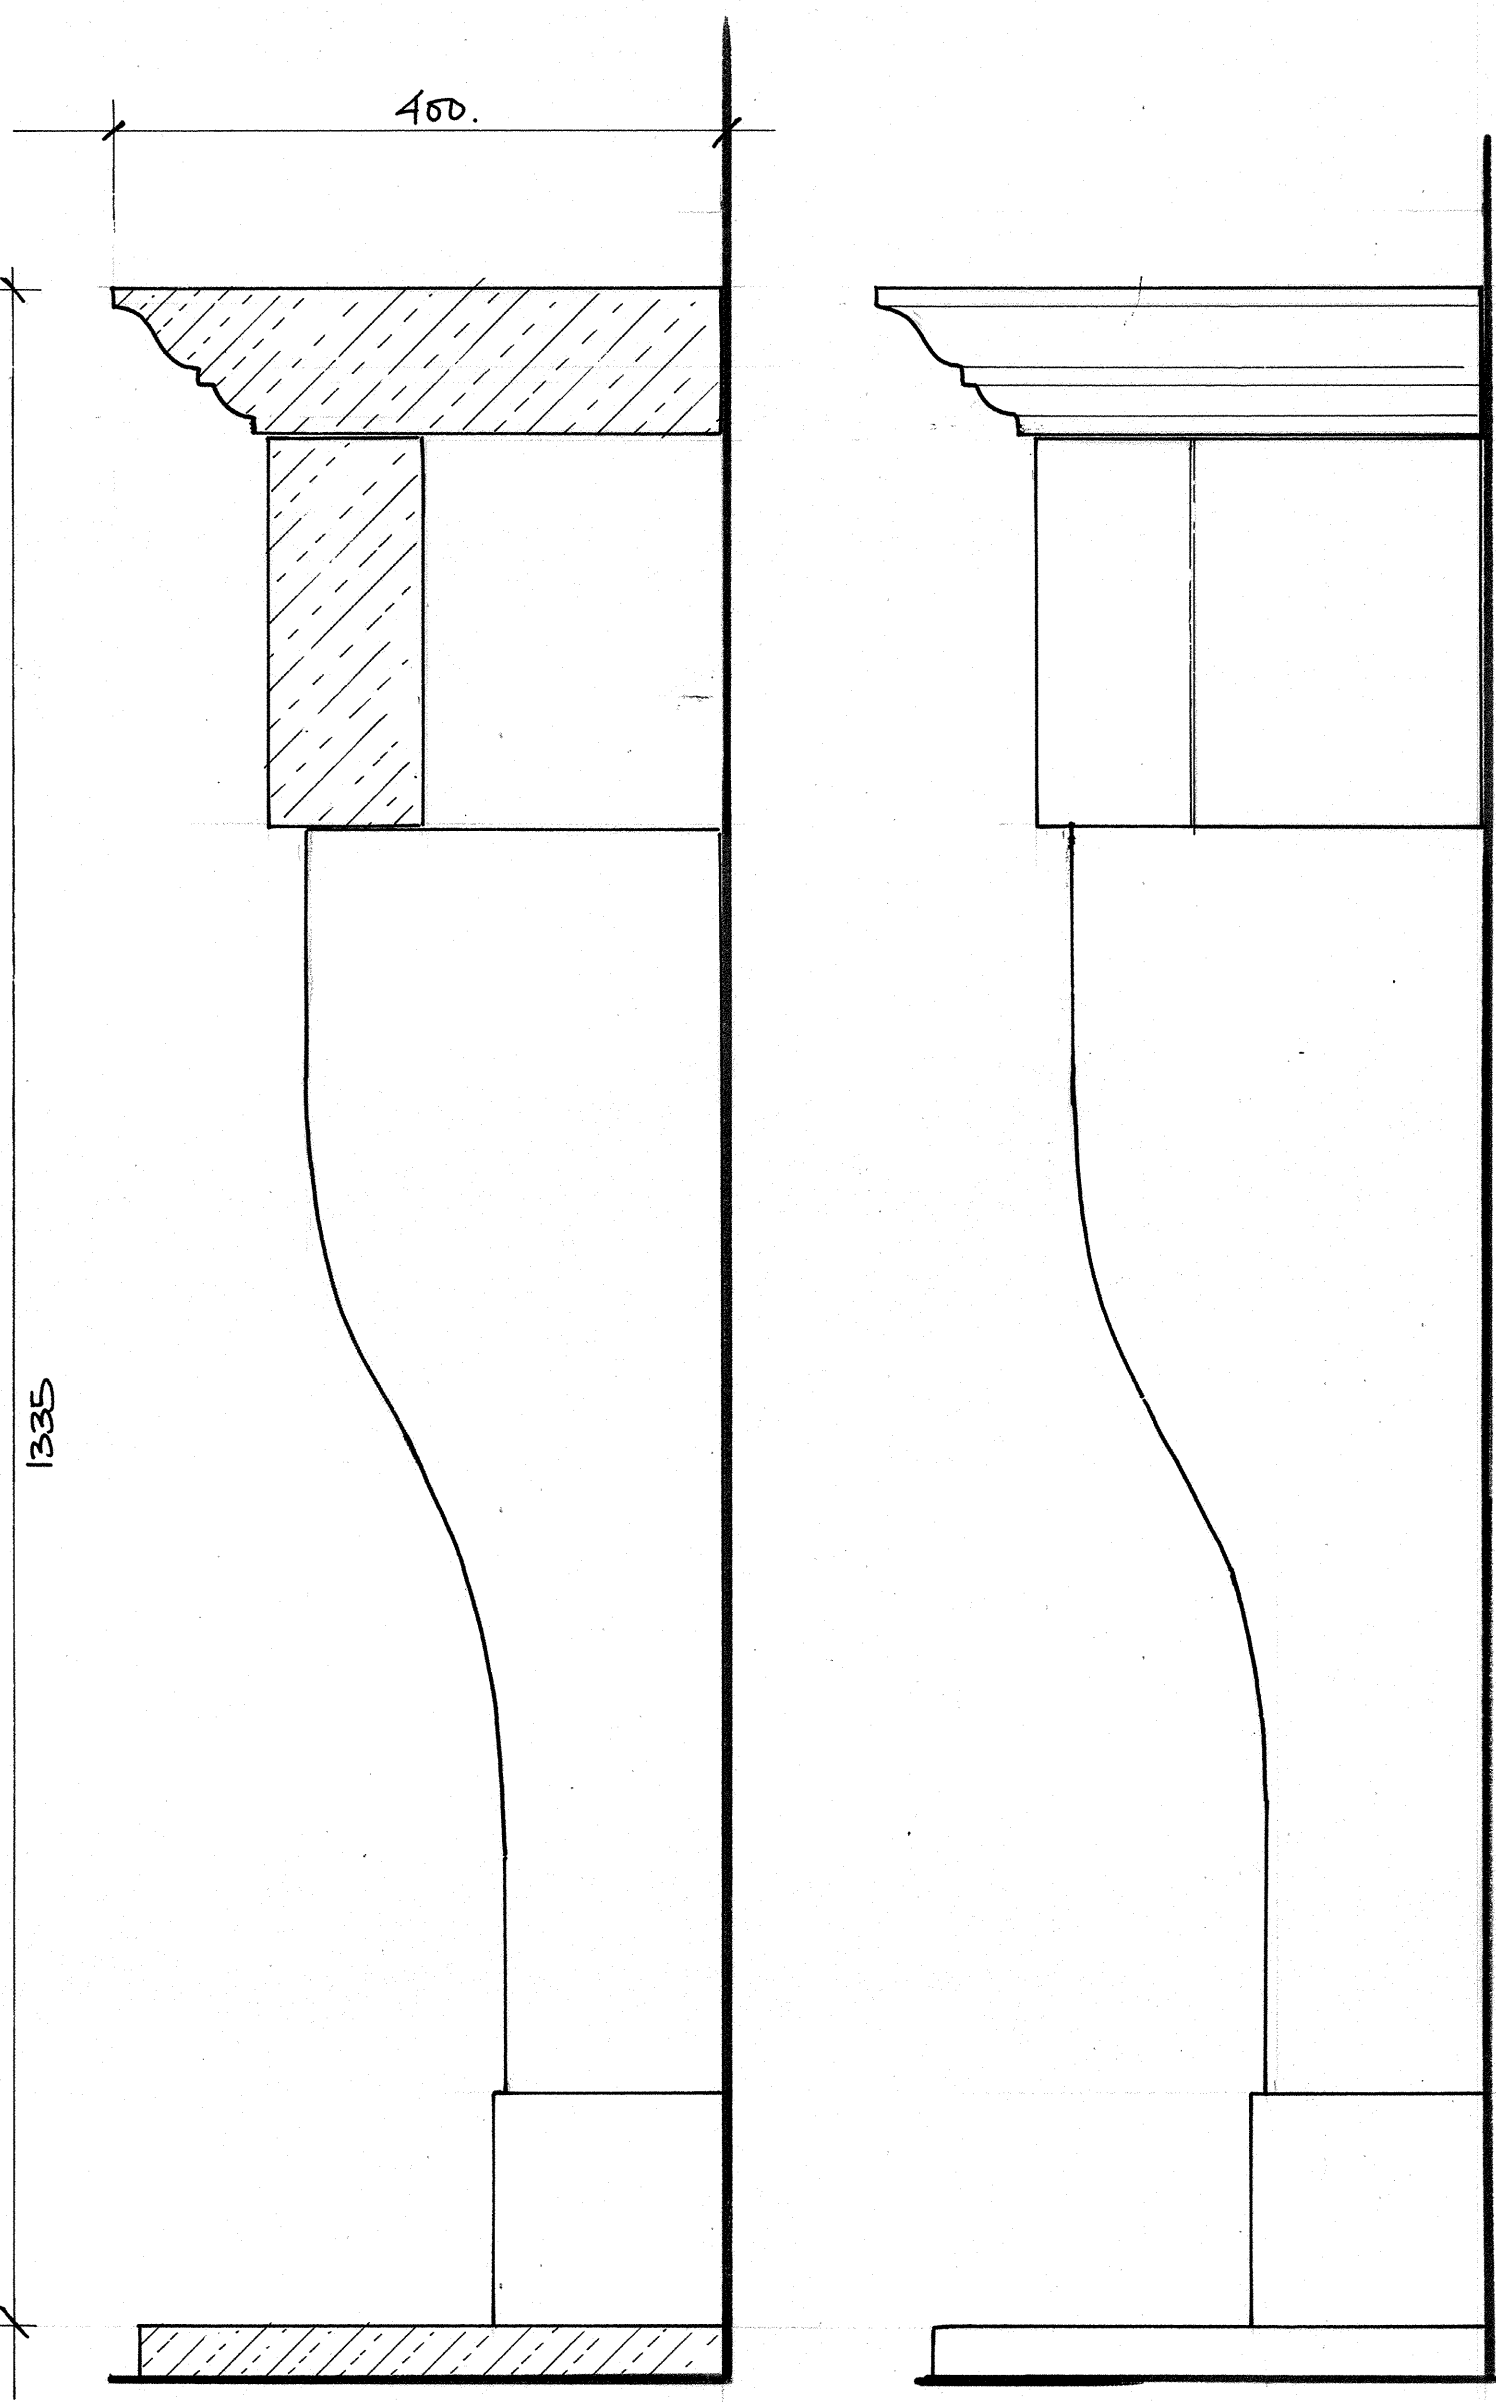


SECTION AA

END ELEVATION

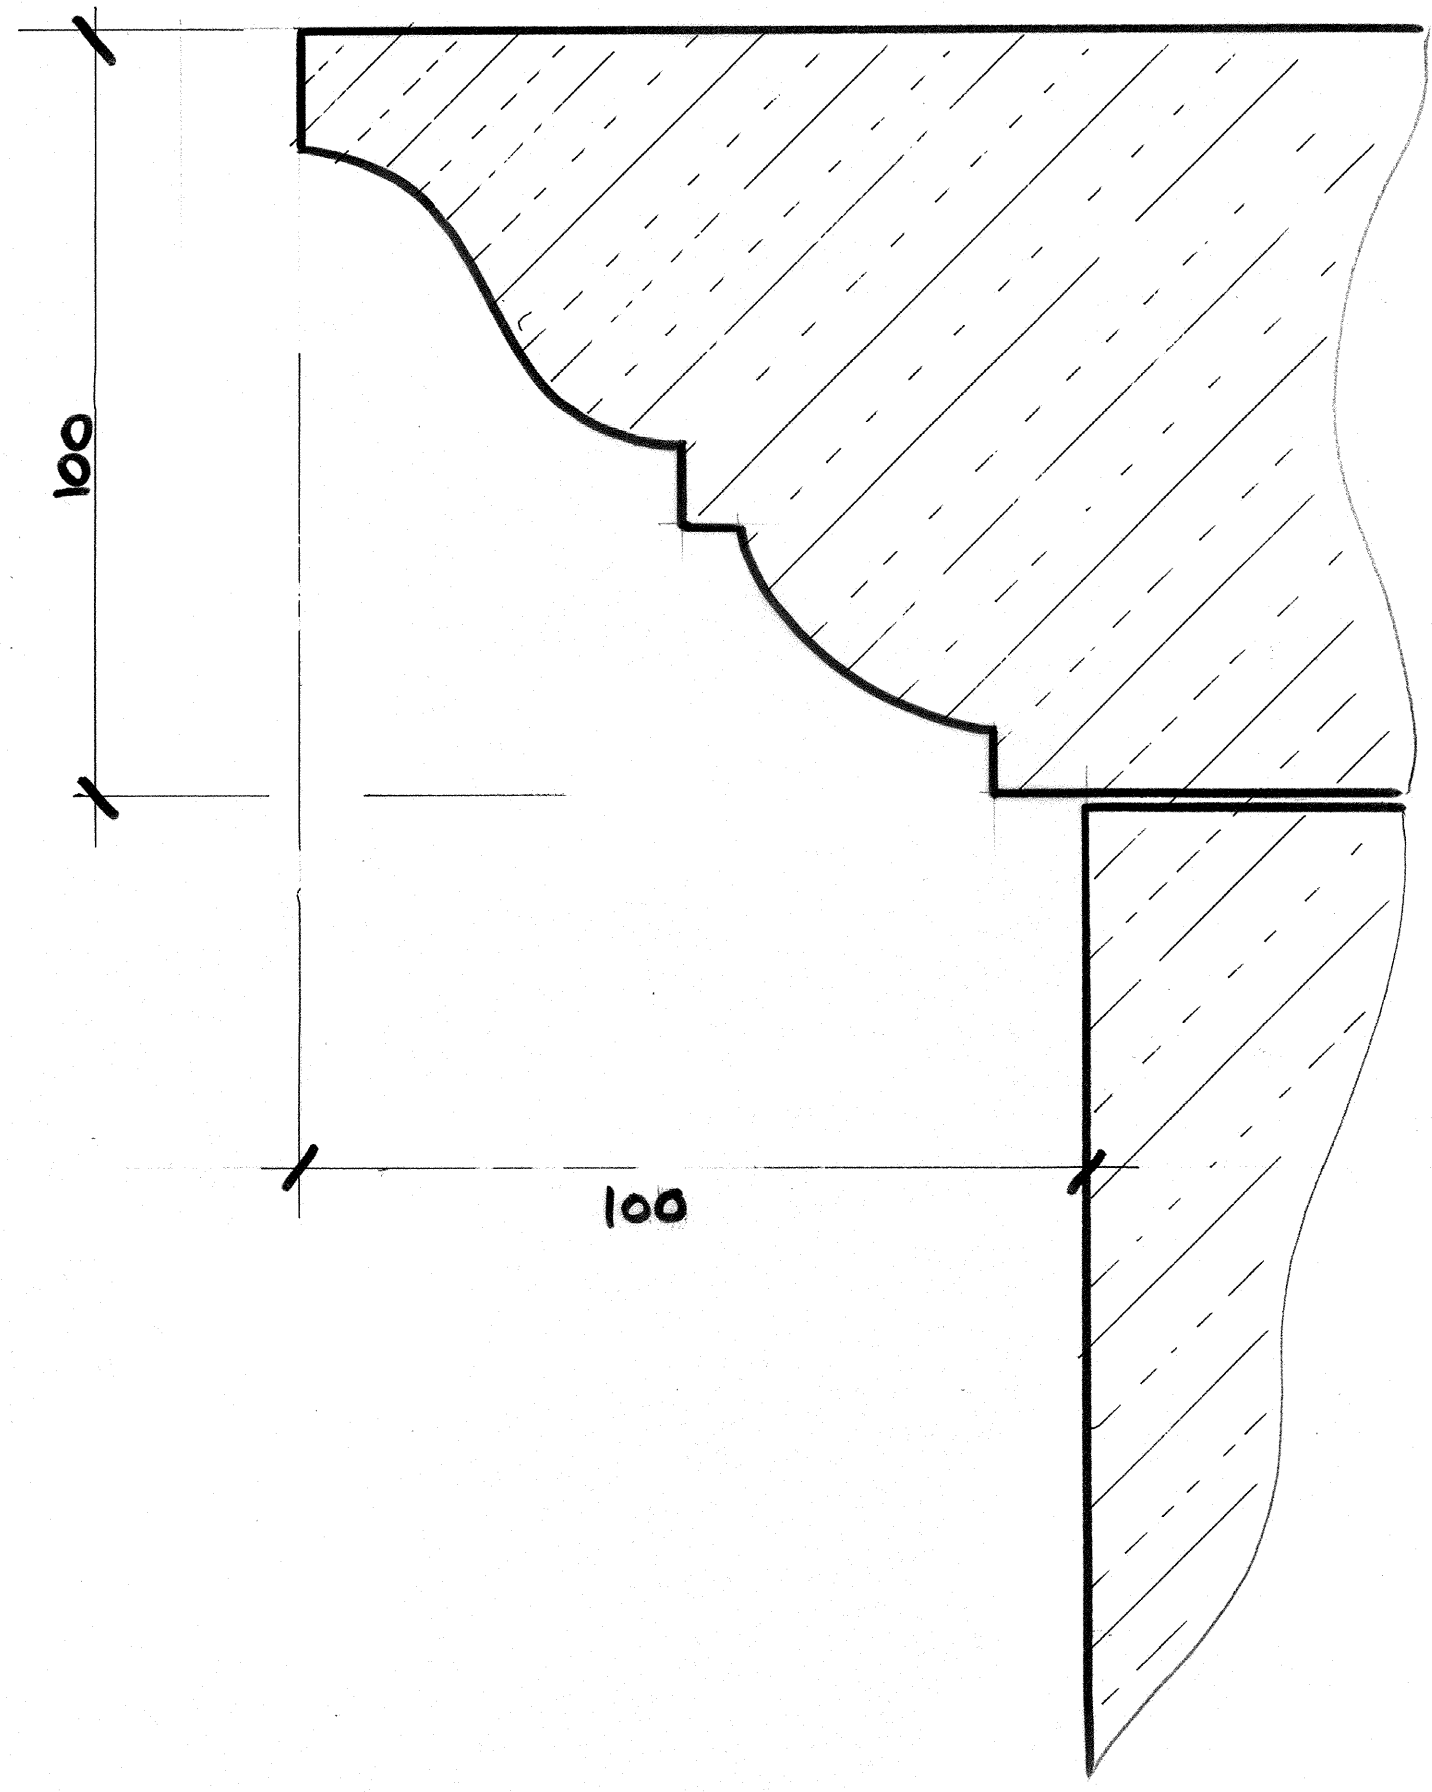

FULL-SIZE THRU MANTLE

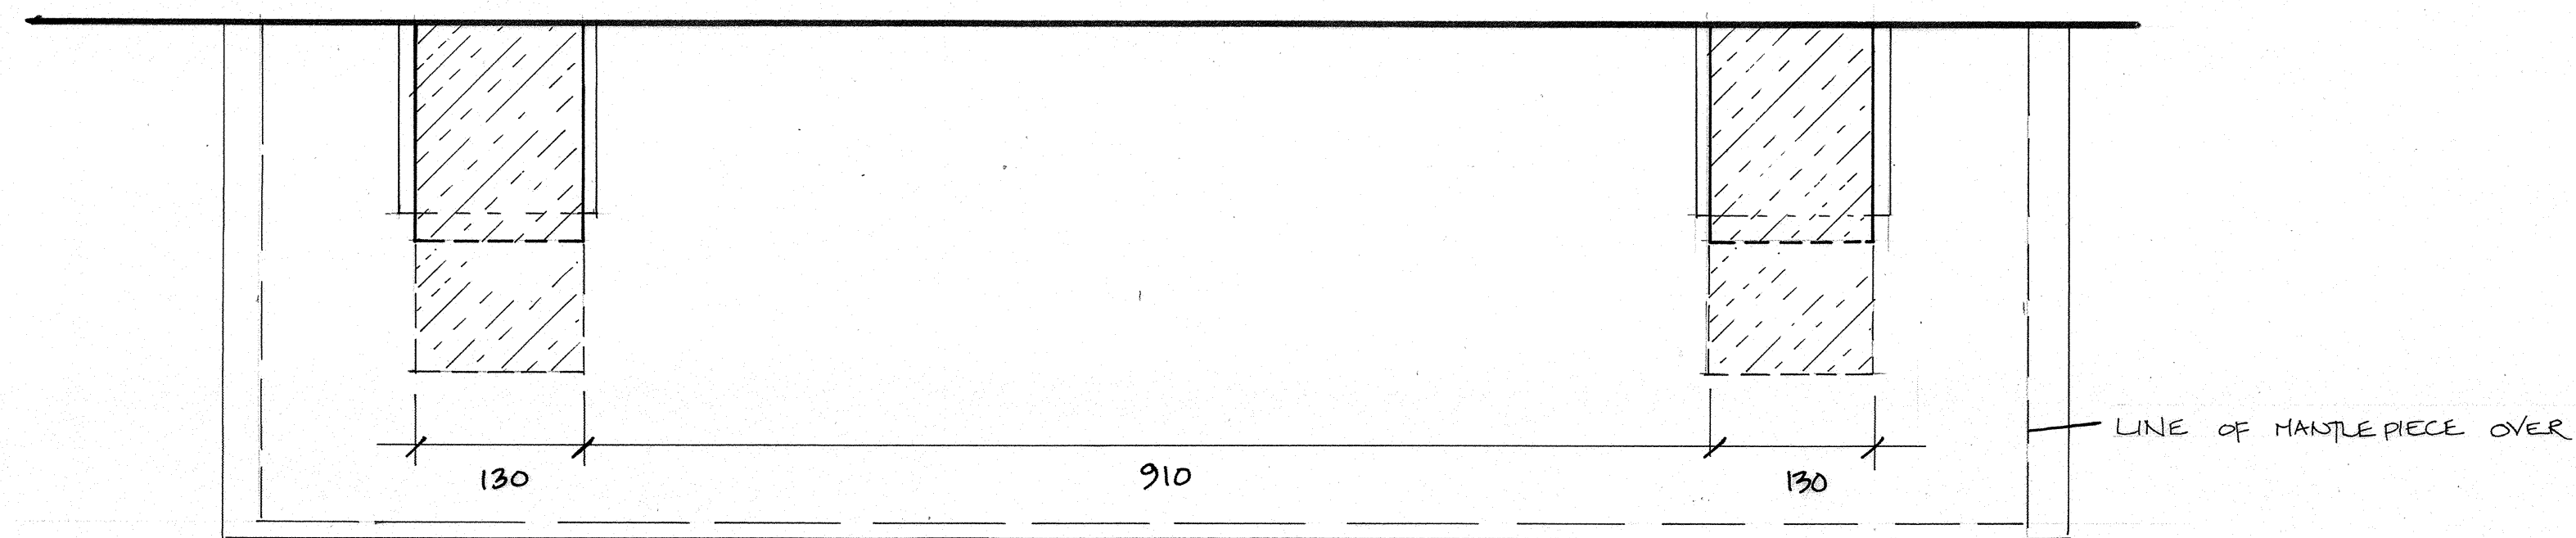

PLAN B-B

Stamford Stone Company Ltd	
Manor Stone House Station Road Barnack Stamford Lincs PE9 3DW	
Tel: 01780 740430 Fax: 01780 740775	
Email: sales@stamfordstone.net	
Job: STONE FIREPLACE	
Title: DETAILS FOR THE BURGHEY	
Scale: 1:5, F.S.P.A.I.	Drawn: SJC
Date: 06.03.2012	Checked:
Drawing Number: 12-08-07	