




ELEVATION

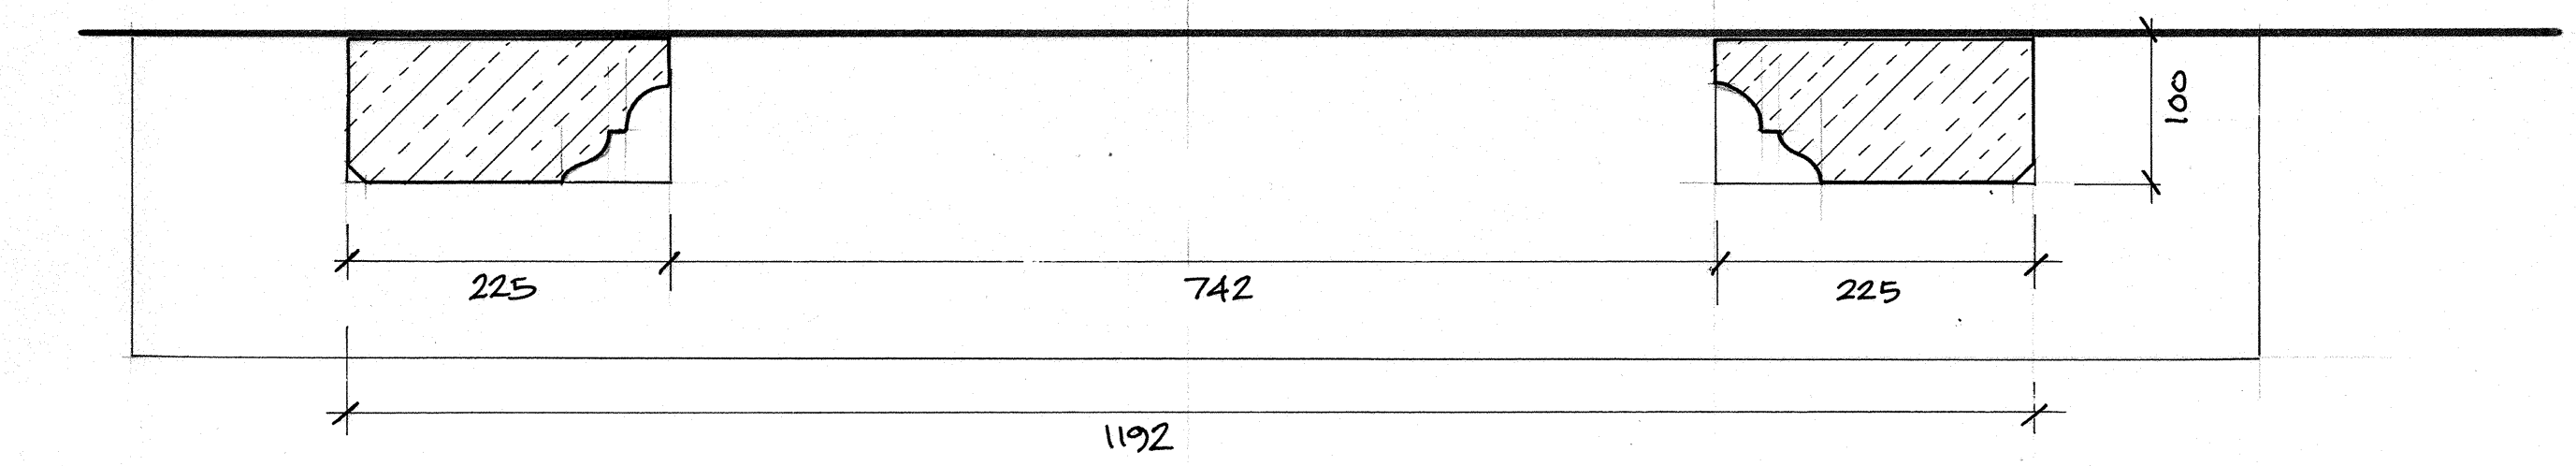

PLAN THRU BB.

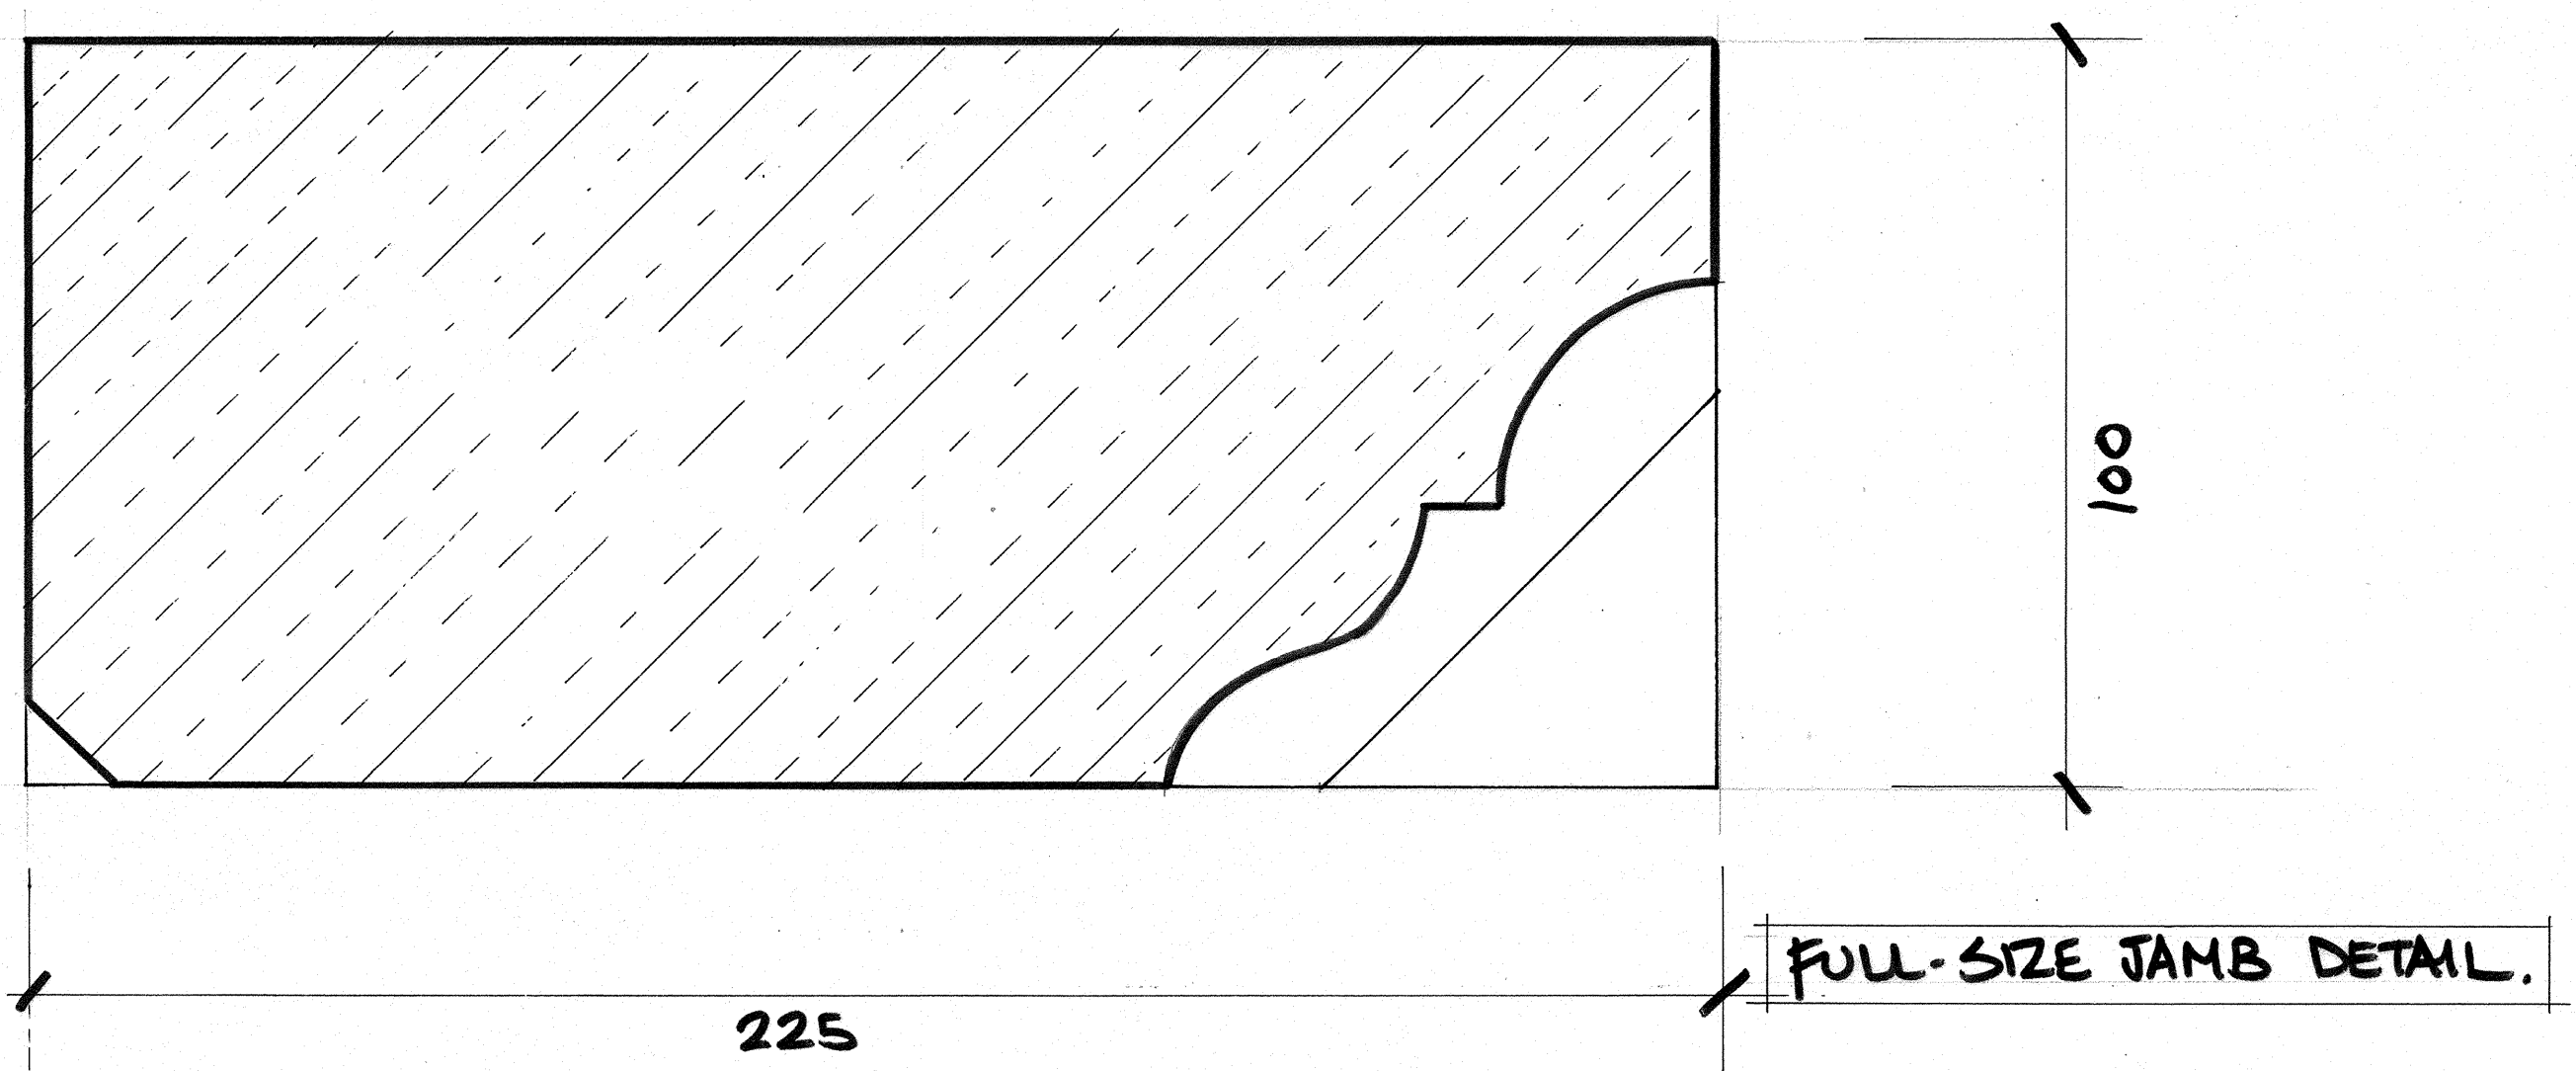


FULL-SIZE JAMB DETAIL.

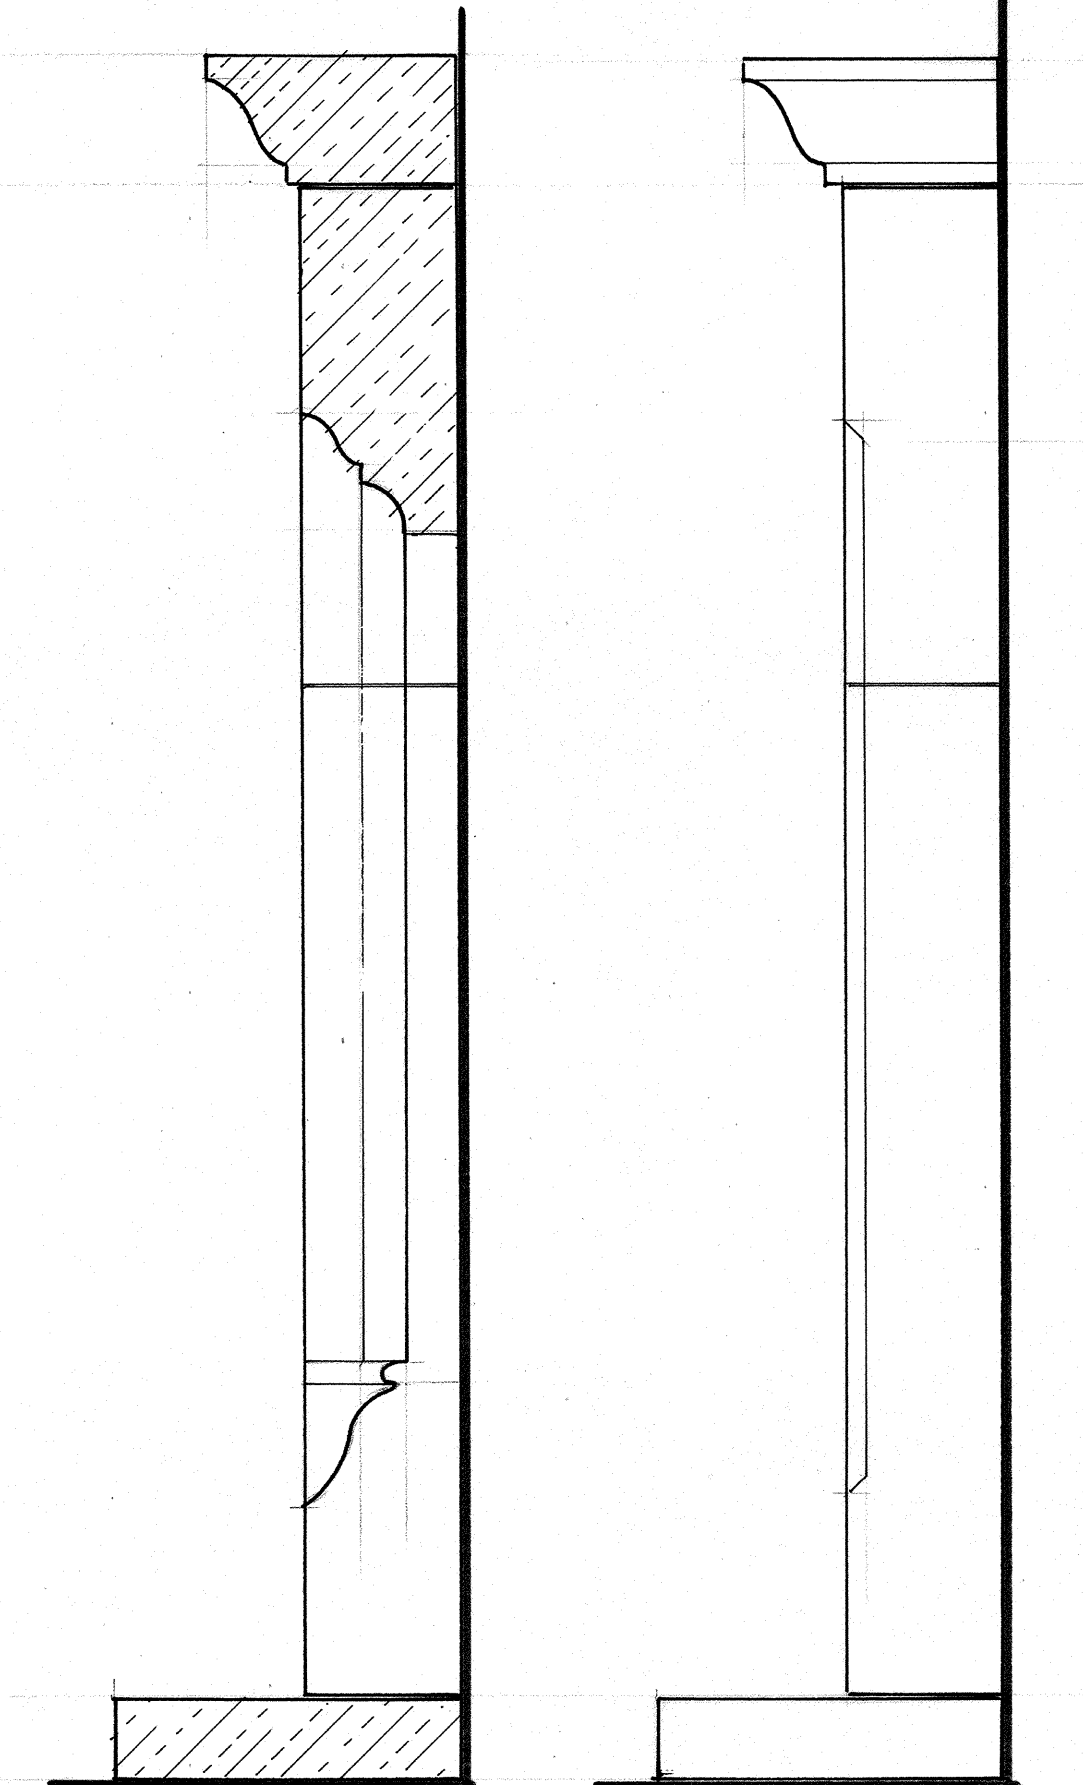


SECTION AA

END ELEVATION.

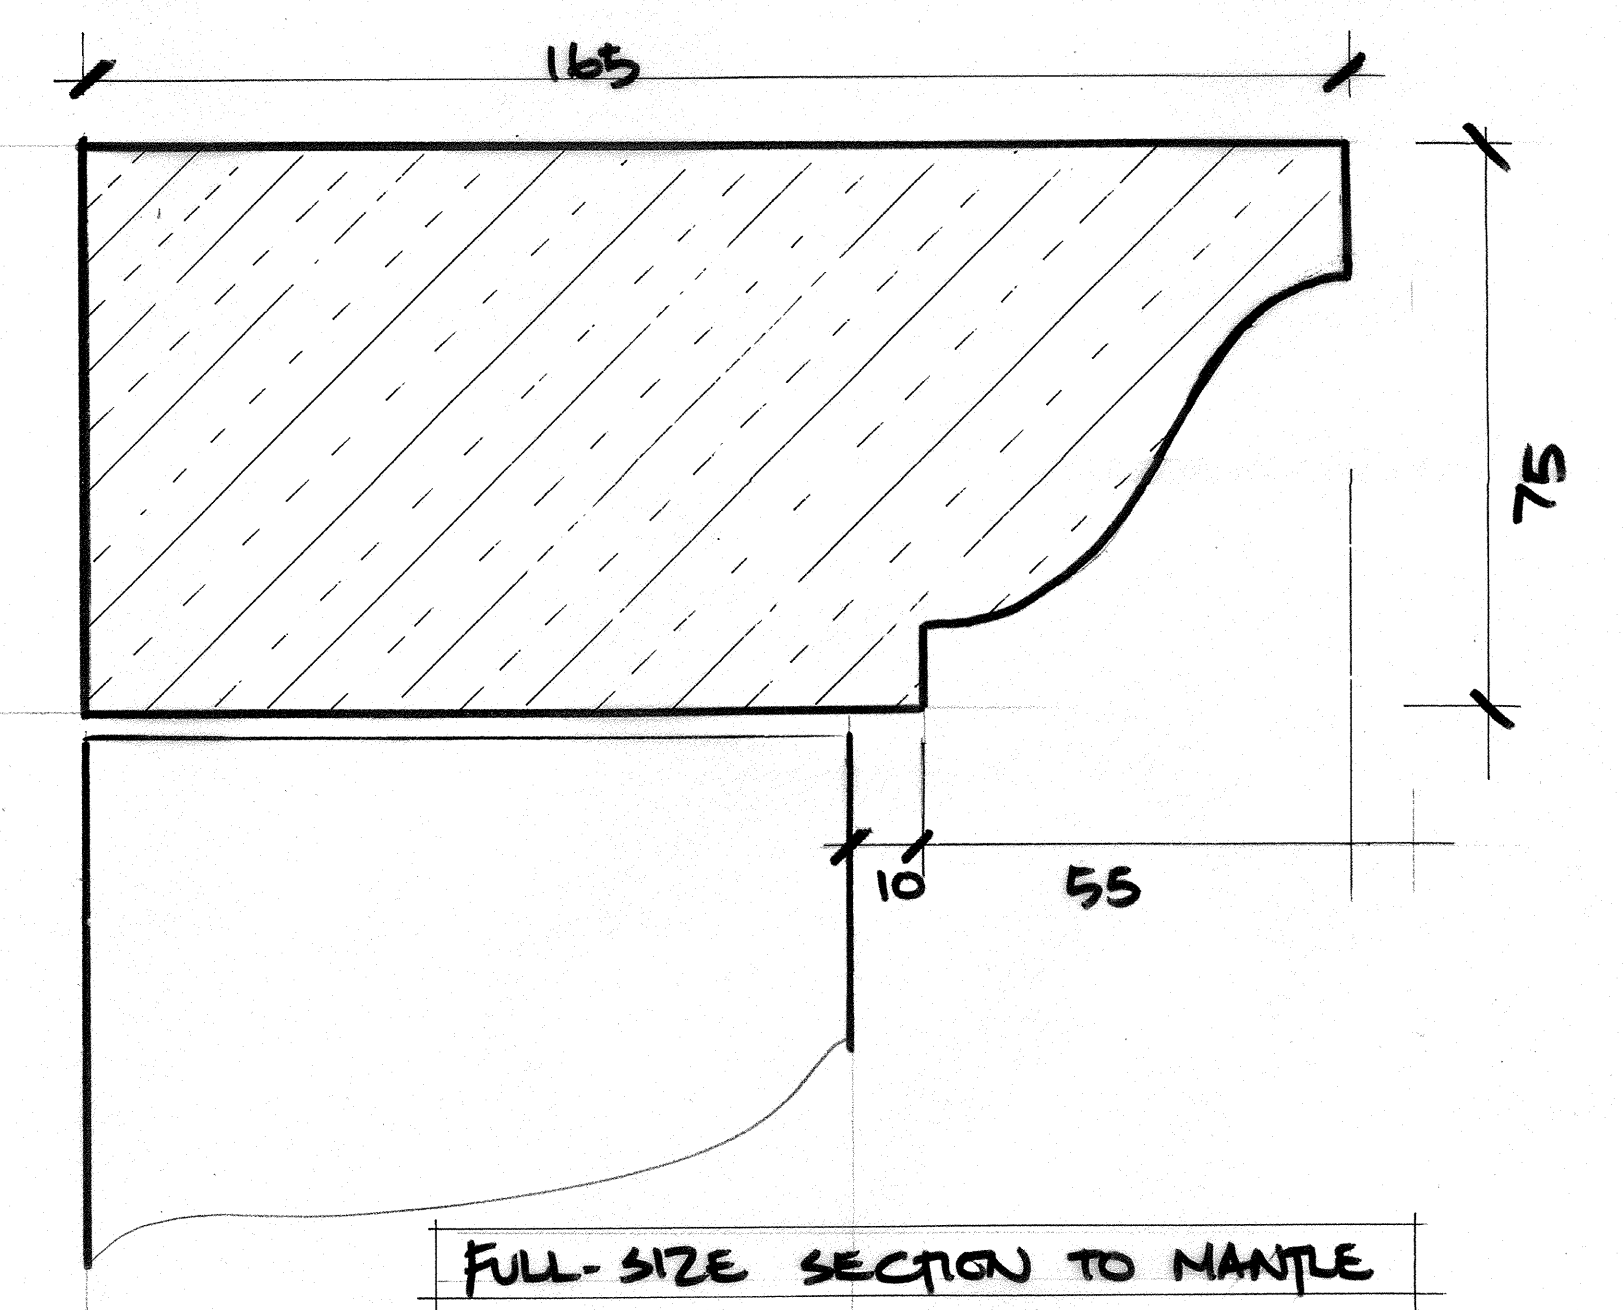

FULL-SIZE SECTION TO MANTLE

FULL SIZE BRACH DETAIL TO JAMB.

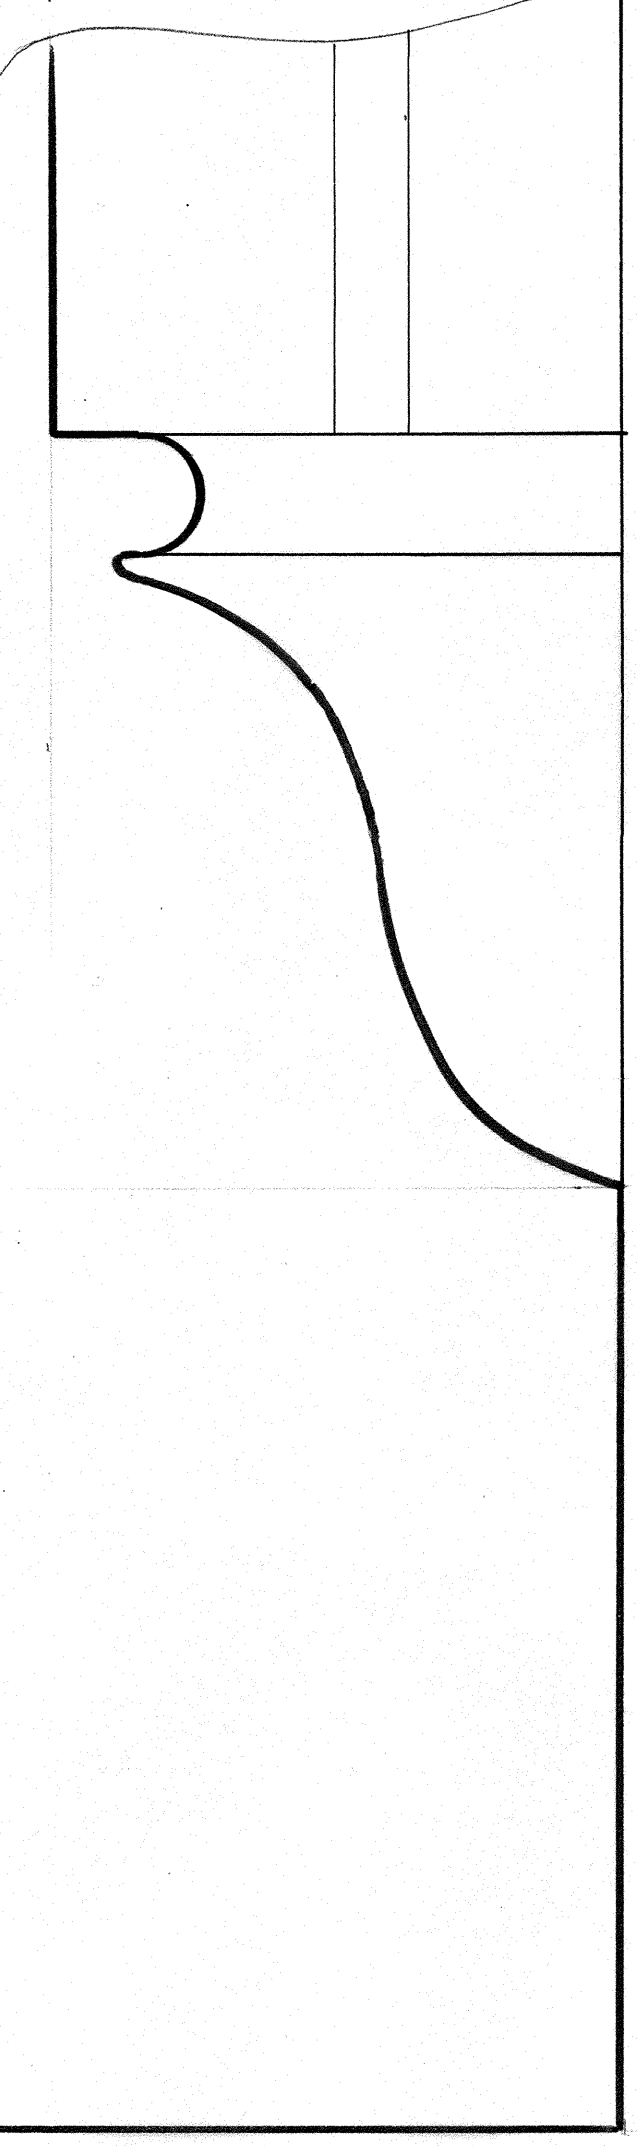

Stamford Stone Company Ltd
 Manor Stone House
 Station Road
 Barnack
 Stamford
 Lincs
 PE9 3DW
 Tel: 01780 740430
 Fax: 01780 740775
 Email: sales@stamfordstone.net
 Job: **STONE FIREPLACE.**
 Title: **DETAILS FOR THE
 HAMBLETON.**
 Scale: 1:5 F.S.O.A.I. Drawn: **SJC**
 Date: 05-03-2012 Checked:
 Drawing Number: 12-08-02